




LEFT ELEVATION  
SCALE 1/8" = 1'-0"

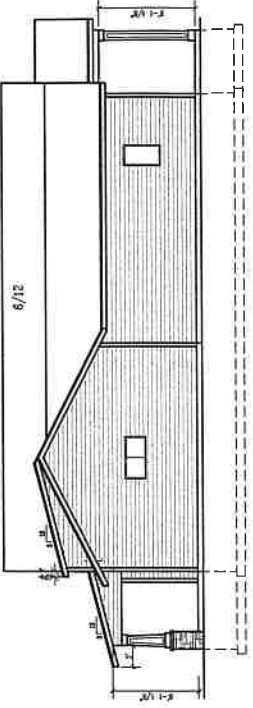


RIGHT ELEVATION  
SCALE 1/8" = 1'-0"

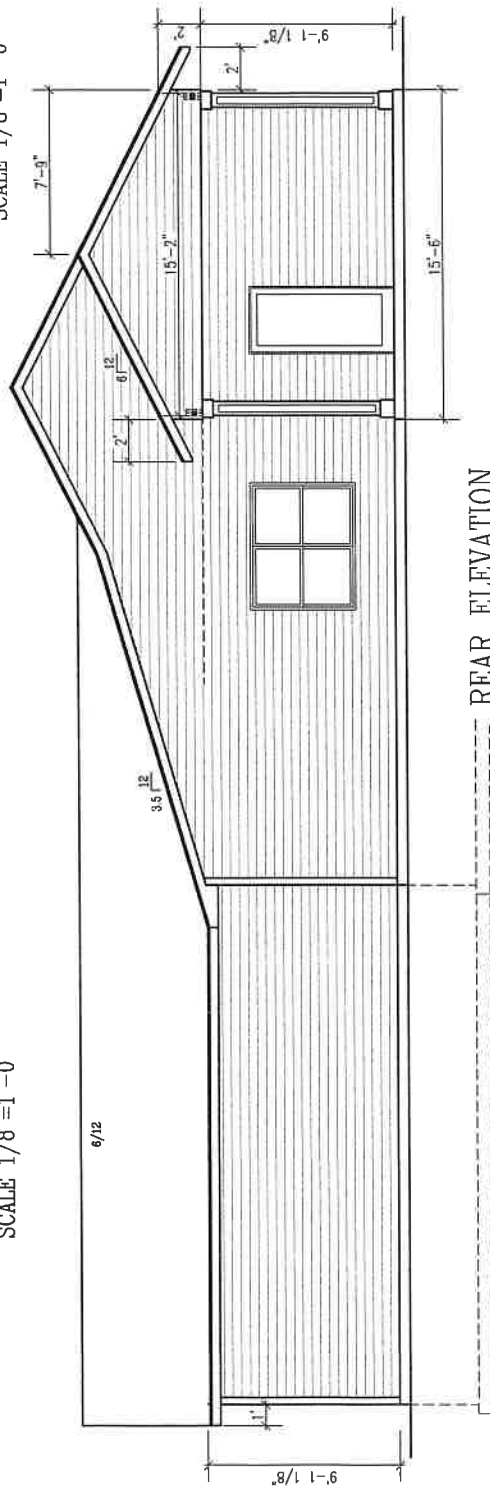

REAR ELEVATION  
SCALE 1/4" = 1'-0"

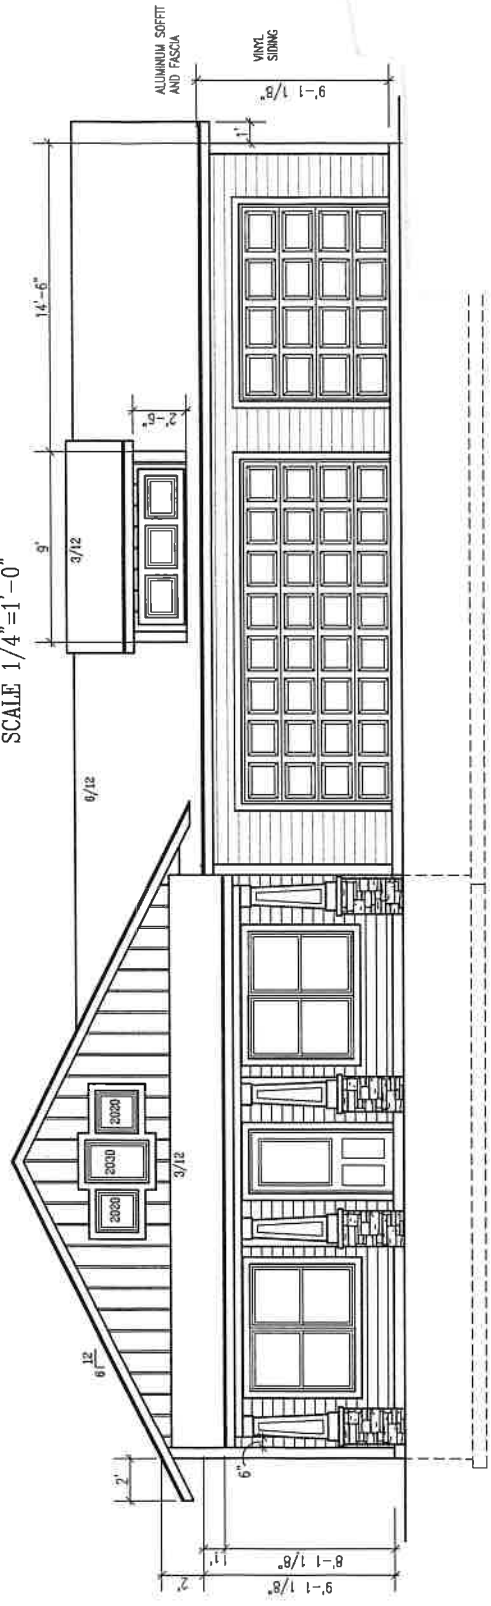

FRONT ELEVATION  
SCALE 1/4" = 1'-0"

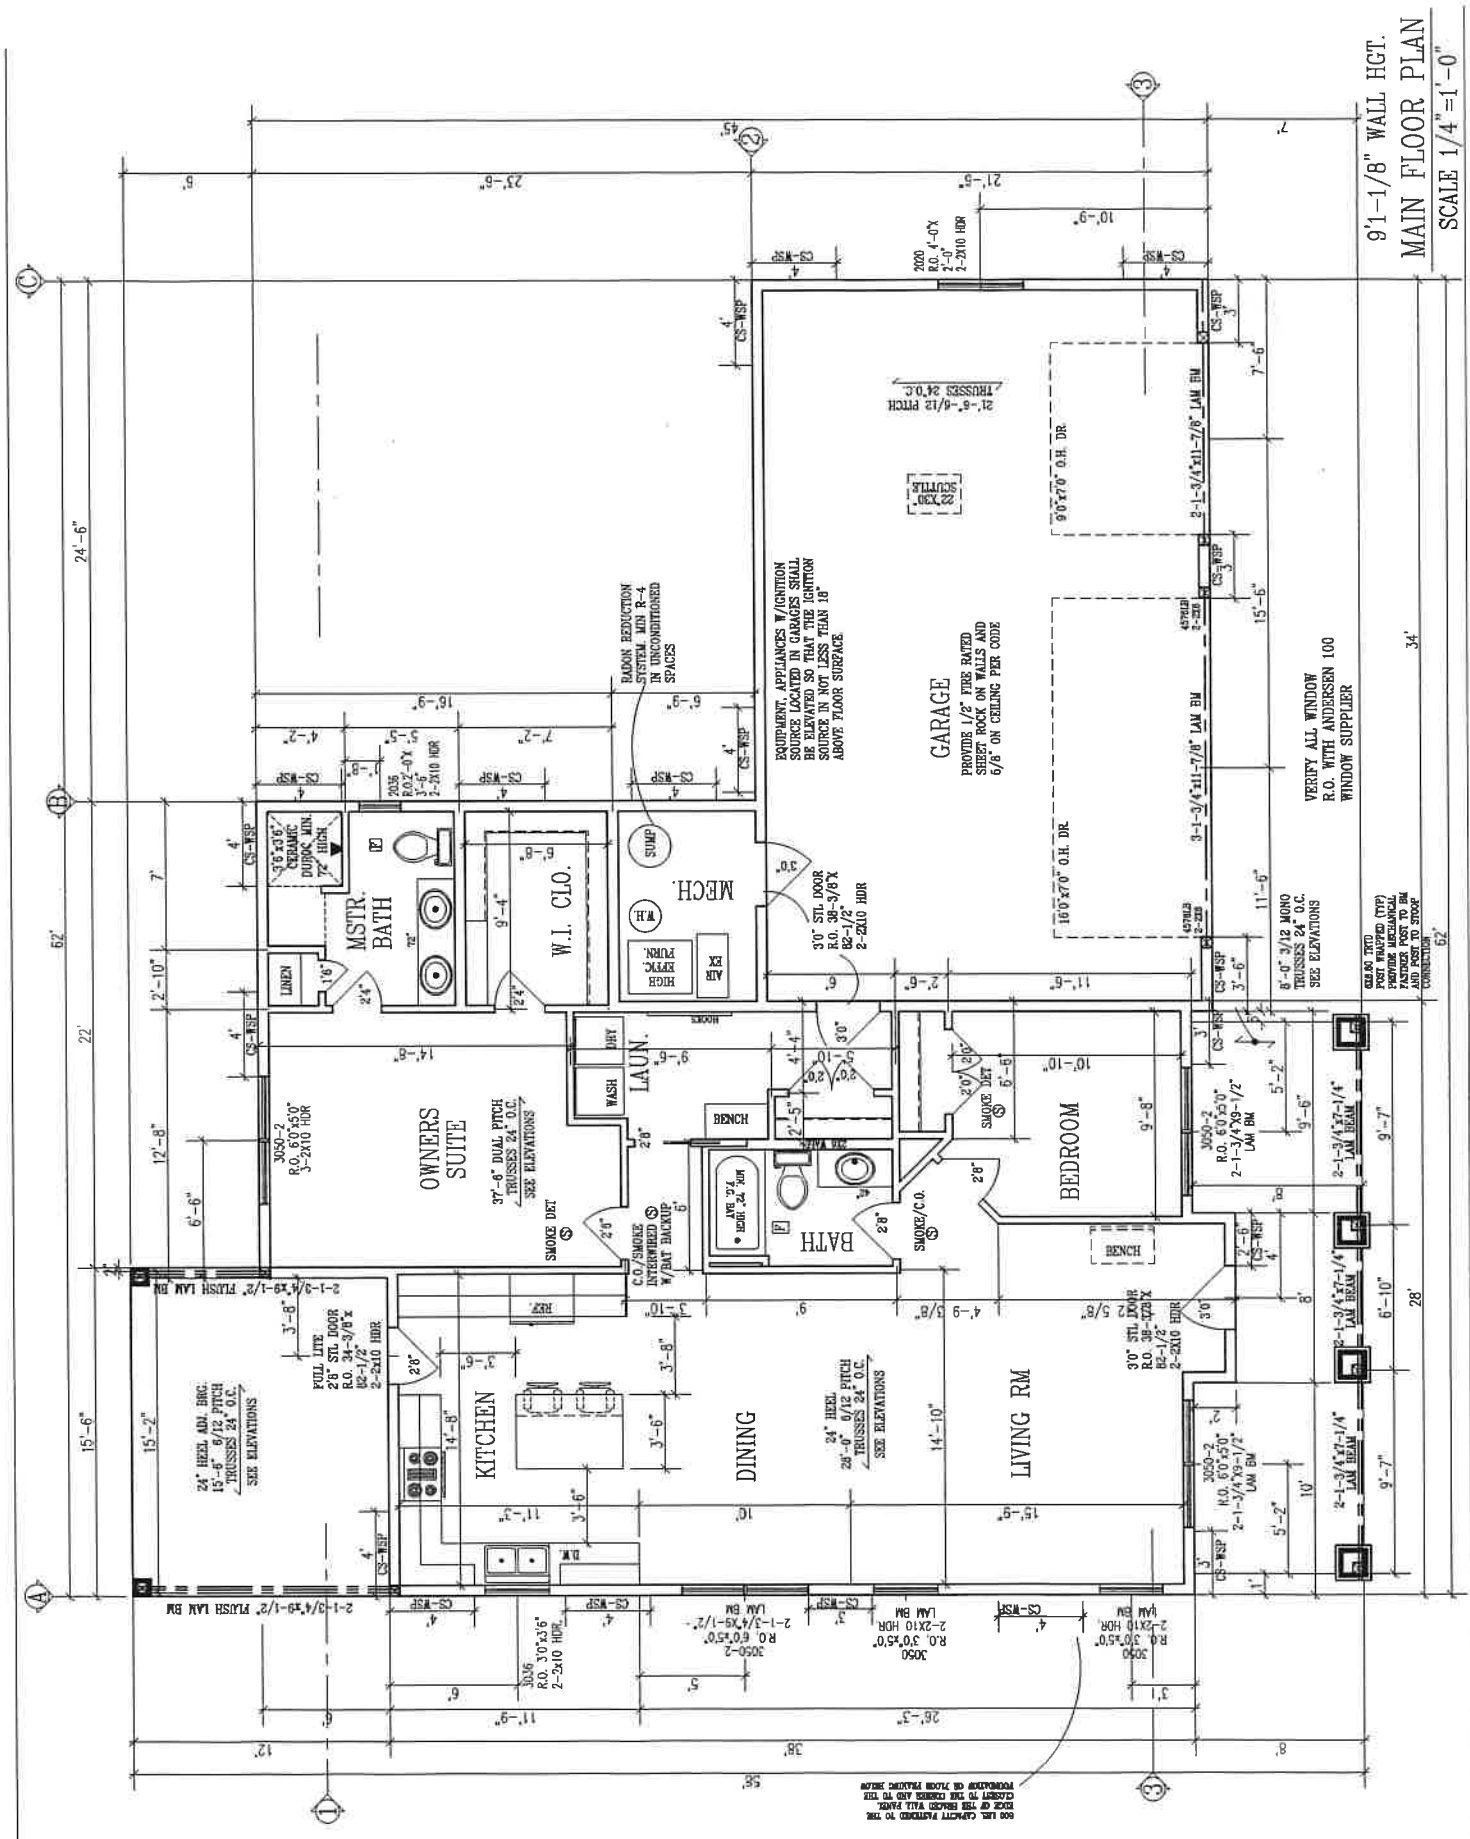

9'1-1/8" WALL HGT.  
**MAIN FLOOR PLAN**  
 SCALE 1/4" = 1'-0"

NOTES: ALL DIMENSIONS UNLESS OTHERWISE NOTED ARE TO FACE UNLESS NOTED OTHERWISE.  
 ALL DIMENSIONS ARE TO FACE UNLESS NOTED OTHERWISE.  
 ALL DIMENSIONS ARE TO FACE UNLESS NOTED OTHERWISE.

VERIFY ALL WINDOW  
 R.O. WITH ANDERSEN 100  
 WINDOW SUPPLIER

**GARAGE**  
 PROVIDE 1/2" FIRE RATED  
 SHEET ROCK ON WALLS AND  
 5/8" ON CEILING PER CODE

EQUIPMENT, APPLIANCES W/CONTROL  
 SOURCE LOCATED IN GARAGES SHALL  
 BE ELEVATED SO THAT THE IGNITION  
 SOURCE IS NOT LESS THAN 18"  
 ABOVE FLOOR SURFACE

RAJON REDUCTION  
 SYSTEM. MIN. R.R.  
 UNCONDITIONED  
 SPACES

**OWNERS SUITE**

**MSTX. BATH**

**W.I. CLO.**

**MECH.**

**BED ROOM**


**DINING**

**KITCHEN**

**BATH**

**LAUN.**

**LIVING RM**

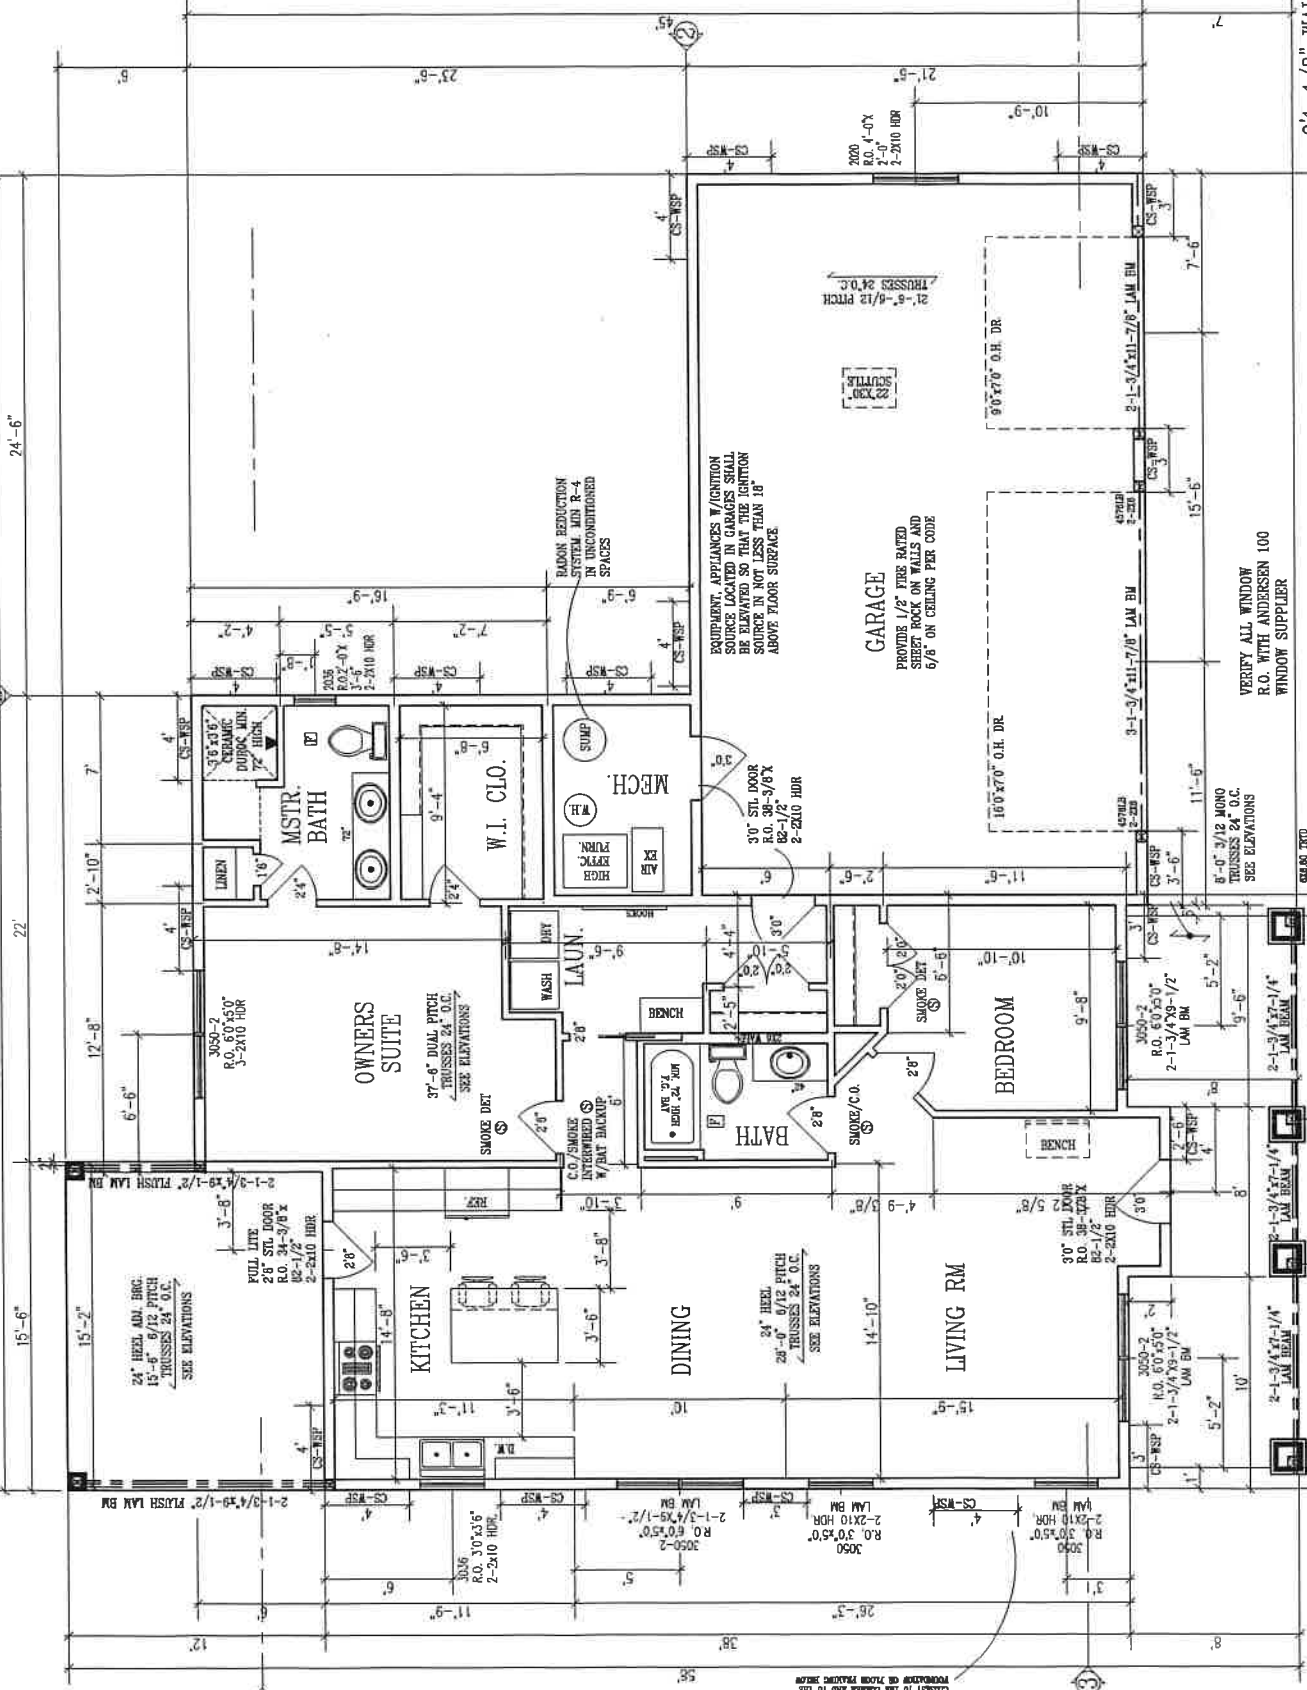

8'-0" 3/12 MONO  
 TRUSSES 24" O.C.  
 SEE ELEVATIONS

3000-2  
 R.O. 60x50"  
 2-1-3/4x9-1/2"  
 LAM BM

3000-2  
 R.O. 60x50"  
 2-1-3/4x9-1/2"  
 LAM BM

