




LEFT ELEVATION
SCALE 1/8" = 1'-0"

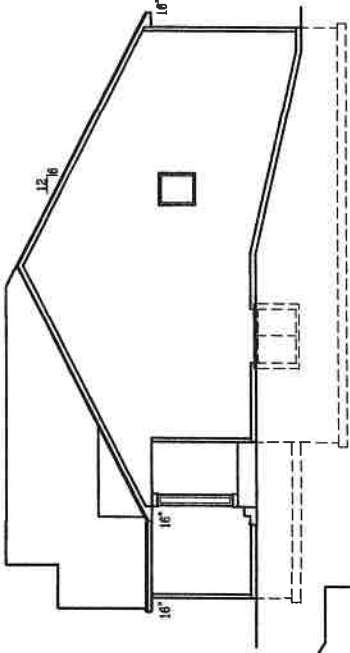

RIGHT ELEVATION
SCALE 1/8" = 1'-0"

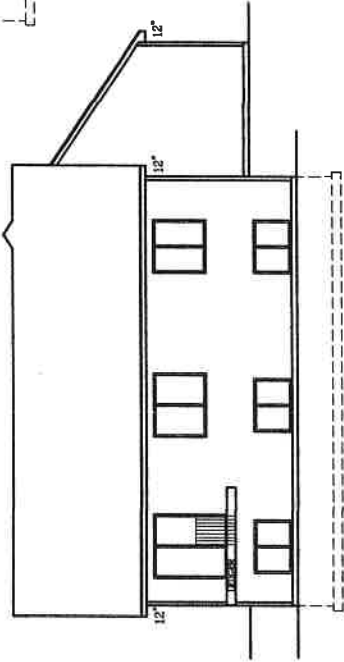

REAR ELEVATION
SCALE 1/8" = 1'-0"

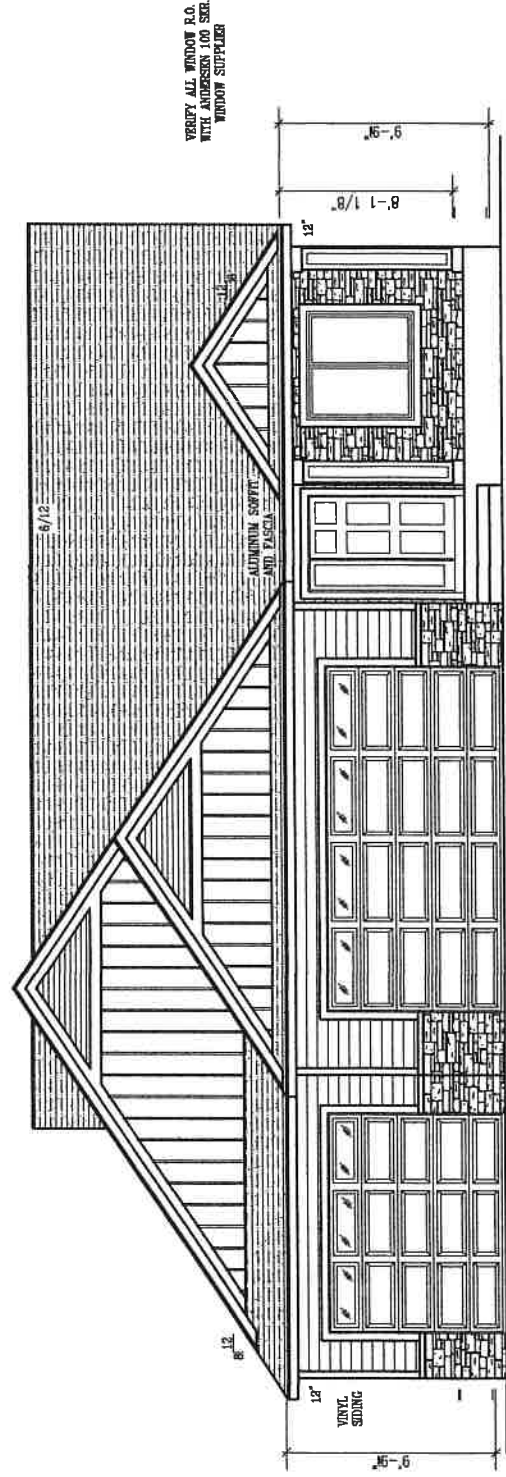

FRONT ELEVATION
SCALE 1/4" = 1'-0"


VERIFY ALL WINDOW R.O.
WITH ANDERSEN FOR SEE
WINDOW SUPPLIER

ALUMINUM SHUTTERS
AND FASCIA

13'
VINYL
SIDING

COLORADO
STONE

NOTE: WDWS WIDER THAN 4'-1" TO HAVE 2-2X6 CRIPPLE

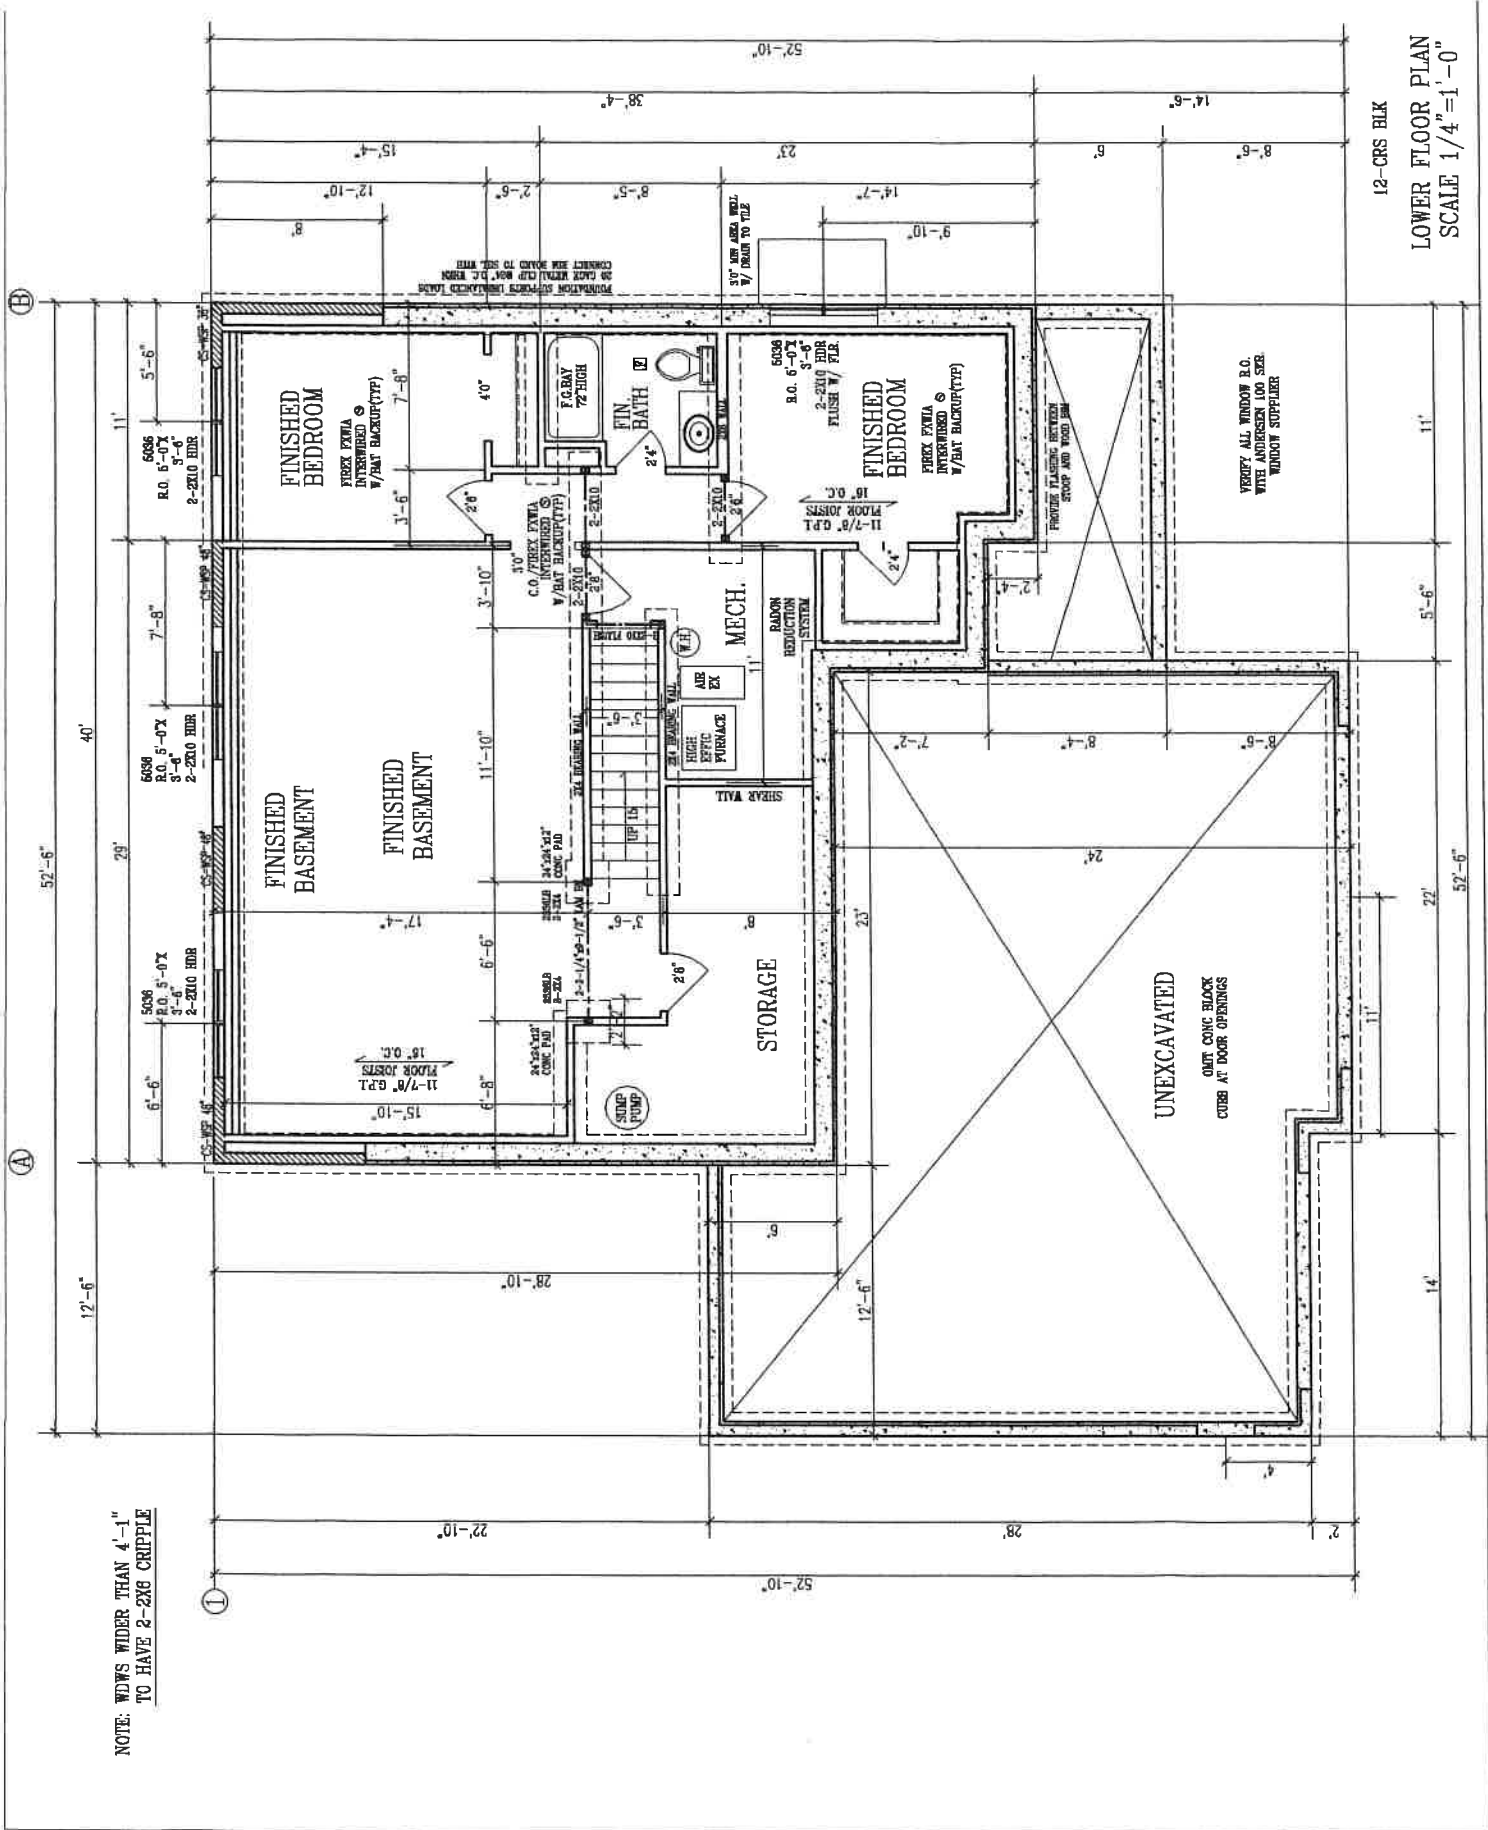

12-CRS BLK
LOWER FLOOR PLAN
SCALE 1/4" = 1'-0"