



LEFT ELEVATION
SCALE 1/8"=1'-0"

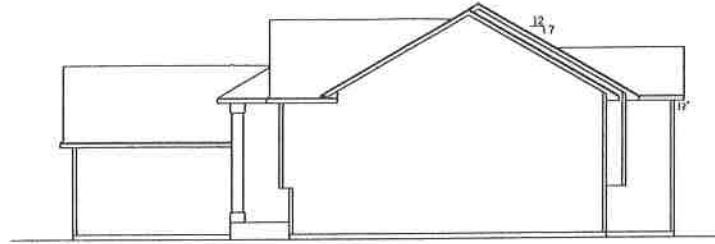

RIGHT ELEVATION
SCALE 1/8"=1'-0"

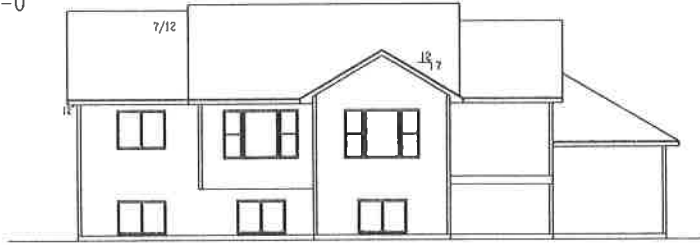

REAR ELEVATION
SCALE 1/8"=1'-0"

ROSETTA QUEEN



FRONT ELEVATION
SCALE 1/8"=1'-0"

PROGRESSIVE PLAN
DESIGN LLP
RESIDENTIAL ARCHITECTURE
714 County Rd 7 W Byron, MN 55920
609 481-1866 Fax: 609 481-1818


THIS ARCHITECTURAL PLAN IS THE PROPERTY OF THE ARCHITECT. IT IS TO BE USED ONLY FOR THE PROJECT AND SITE SPECIFICALLY IDENTIFIED HEREON. IT IS NOT TO BE REPRODUCED, COPIED, REPRODUCED, OR TRANSMITTED IN ANY FORM OR BY ANY MEANS, ELECTRONIC OR MECHANICAL, INCLUDING PHOTOCOPYING, RECORDING, OR BY ANY INFORMATION STORAGE AND RETRIEVAL SYSTEM, WITHOUT THE WRITTEN PERMISSION OF THE ARCHITECT. THE ARCHITECT ASSUMES NO LIABILITY FOR ANY DAMAGE OR INJURY TO PERSONS OR PROPERTY ARISING FROM THE USE OF THIS PLAN. APPROVED BY ARCHITECT: _____ DATE: _____

Accepted by: _____ Customer/Contractor Signature _____ Date: _____

CONTRACTOR:
BIGELOW LENNON
OWNER:
MANORWOOD WEST 5-2

DATE	R.H.
DATE	8-22-13
DATE	NOTED
DATE	138345
DATE	NOTED
DATE	

Bigelow and Lennon Construction, LLC
211 1st St. SW
Byron, MN 55920

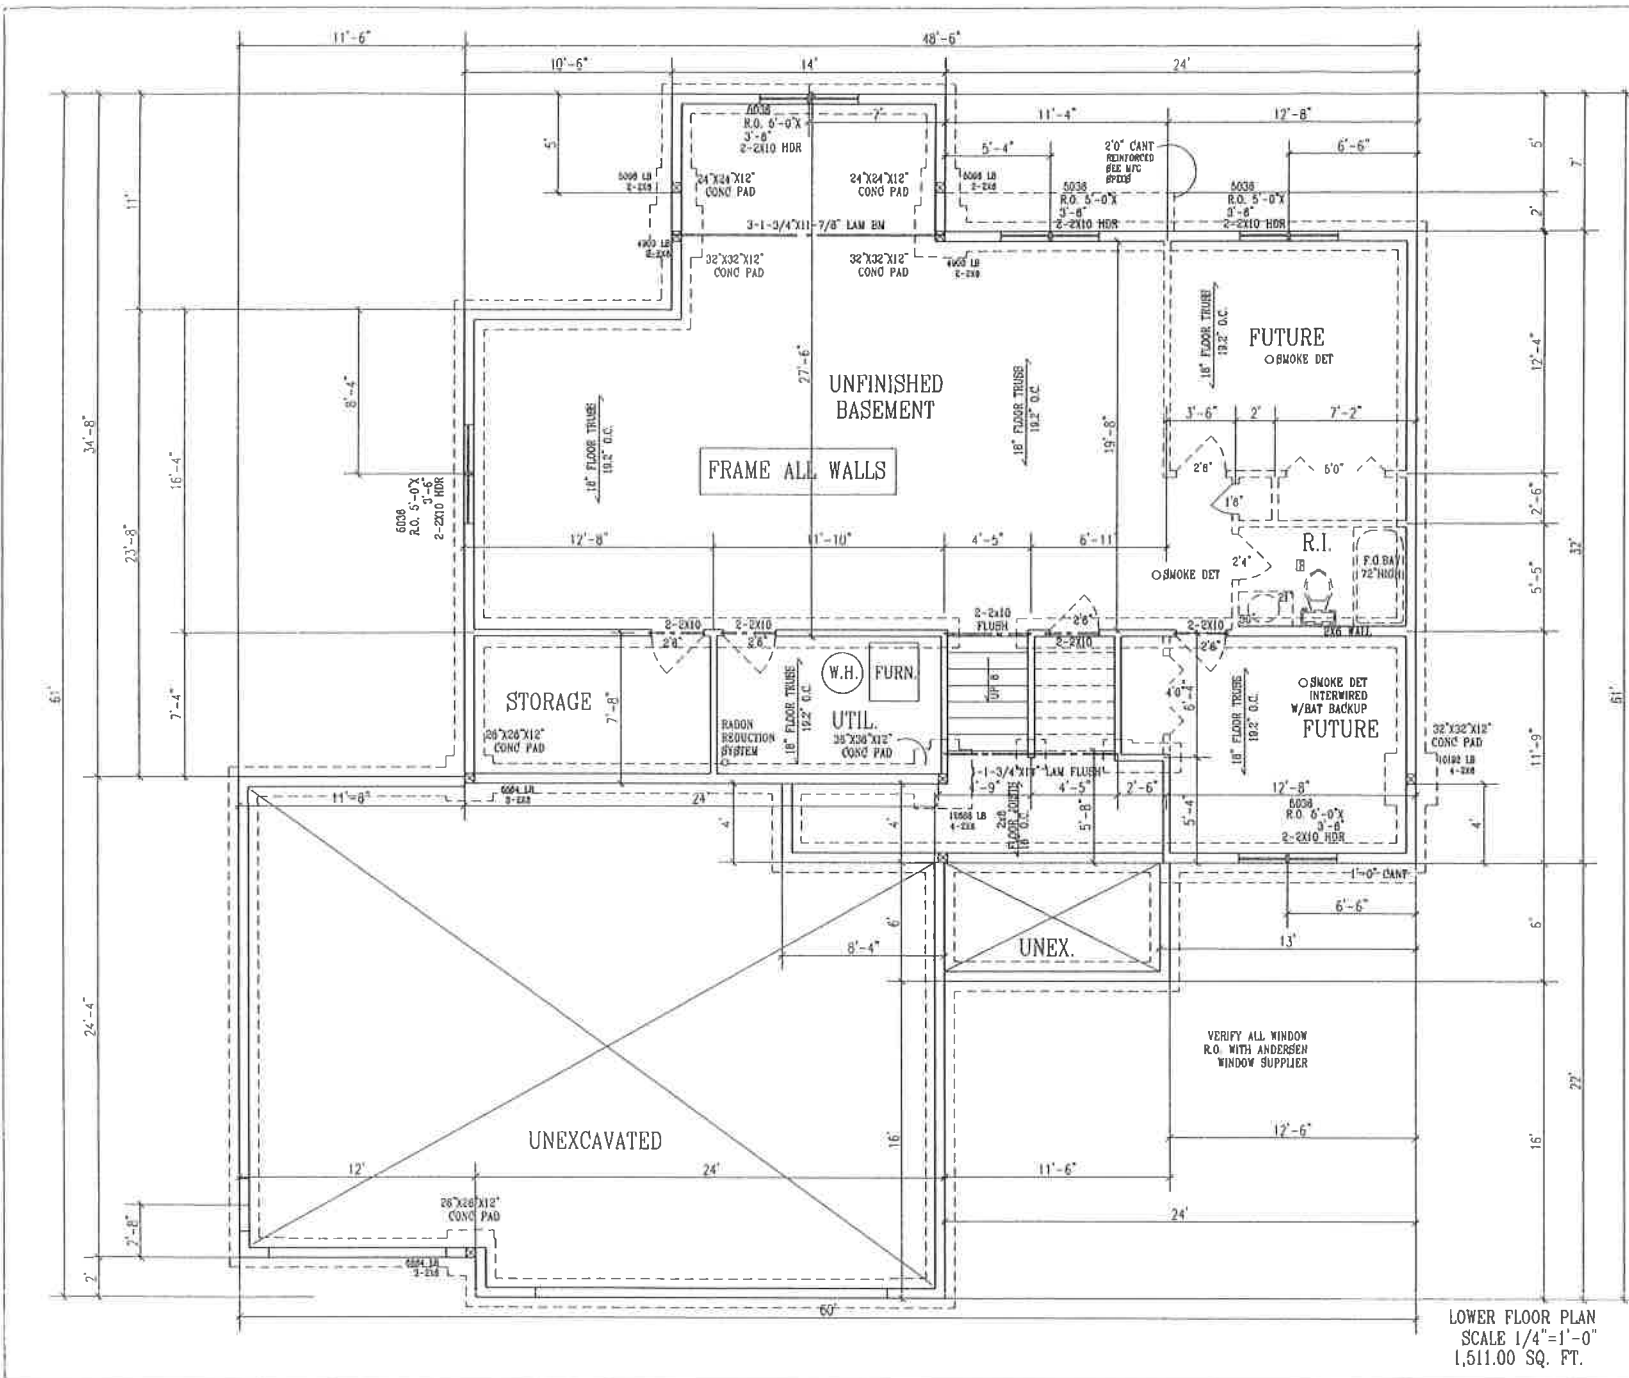


LOWER FLOOR PLAN
 SCALE 1/4"=1'-0"
 1,511.00 SQ. FT.

**PROGRESSIVE PLAN
 DESIGN LLP**
 RESIDENTIAL ARCHITECTURE
 (807) 424-1868 Fax: (807) 424-1822

These drawings have been prepared solely for information purposes by the architect/contractor for the customer/owner. They are not to be used for any other purpose without the written consent of the architect/contractor. The architect/contractor shall not be responsible for any errors or omissions in these drawings. The customer/owner shall verify all dimensions and conditions before construction. The architect/contractor shall not be responsible for any delays or cost overruns caused by the customer/owner. The architect/contractor shall not be responsible for any permits, inspections, or other requirements imposed by the local, state, or federal government. The architect/contractor shall not be responsible for any damage to the property or any other loss. The architect/contractor shall not be responsible for any other matters not specifically mentioned in these drawings. Acknowledged by Customer/Contractor Signature _____ Date _____

CONTRACTOR:
BIGELOW LENNEN
 OWNER:
MANORWOOD WEST 5-2

DATE	R.H.
DES	8-22-13
REV	NOTED
NO	138345
REV	NOTED
DATE	

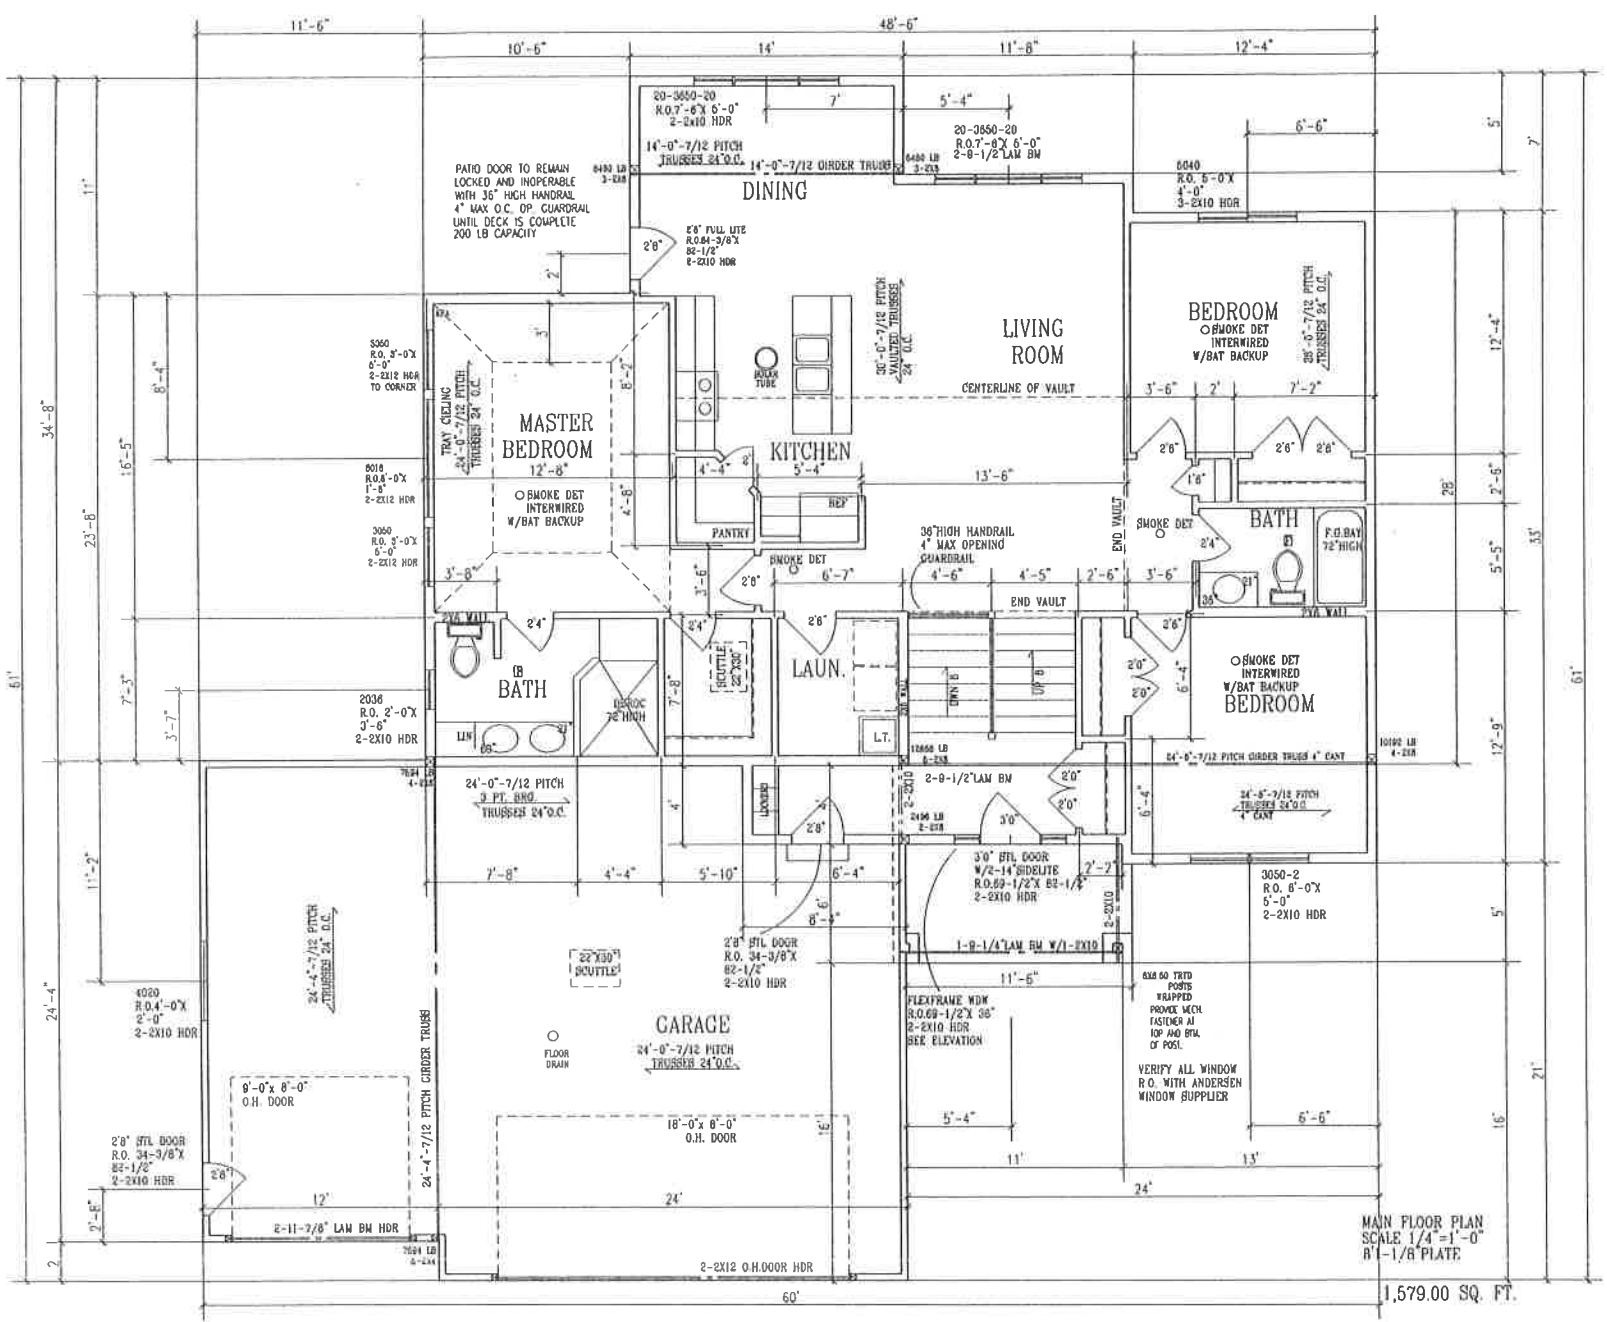

PROGRESSIVE PLAN
DESIGN LLP
RESIDENTIAL ARCHITECTURE
174 County Rd. 3 SW, Bryan, TN 37808
(607) 444-1000 FAX: (607) 444-8113

Approved by: _____ Date: _____
Customer/Contractor Signature

CONTRACTOR:
BIGELOW LENNEN
OWNER:
MANORWOOD WEST 5-2

DATE	R.H.
NO.	8-22-13
BY	NOTED
CHK	138345
APP	NOTED

MAIN FLOOR PLAN
SCALE 1/4"=1'-0"
1'-1/8" PLATE
1,579.00 SQ. FT.