




APOLLO

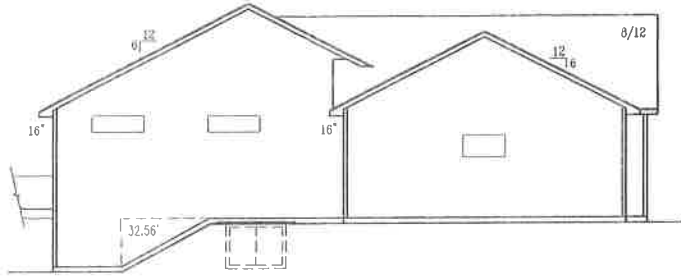

LEFT ELEVATION
SCALE 1/8"=1'-0"

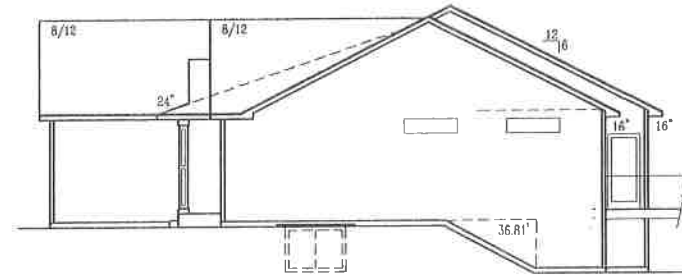


RIGHT ELEVATION
SCALE 1/8"=1'-0"

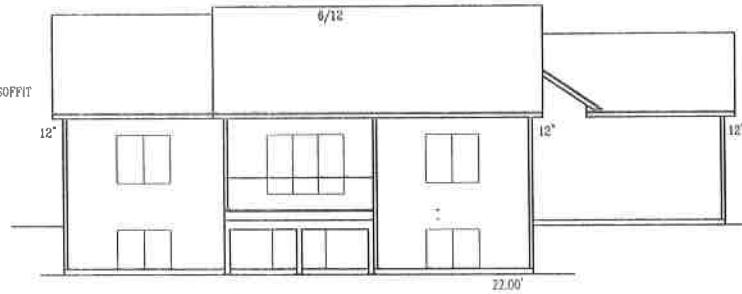

REAR ELEVATION
SCALE 1/8"=1'-0"

PERIMETER:
168.00 LFT. X 1.5 = 252.00 SQ. FT.
TOTAL OF EXPOSED FOUNDATION = 96.87'

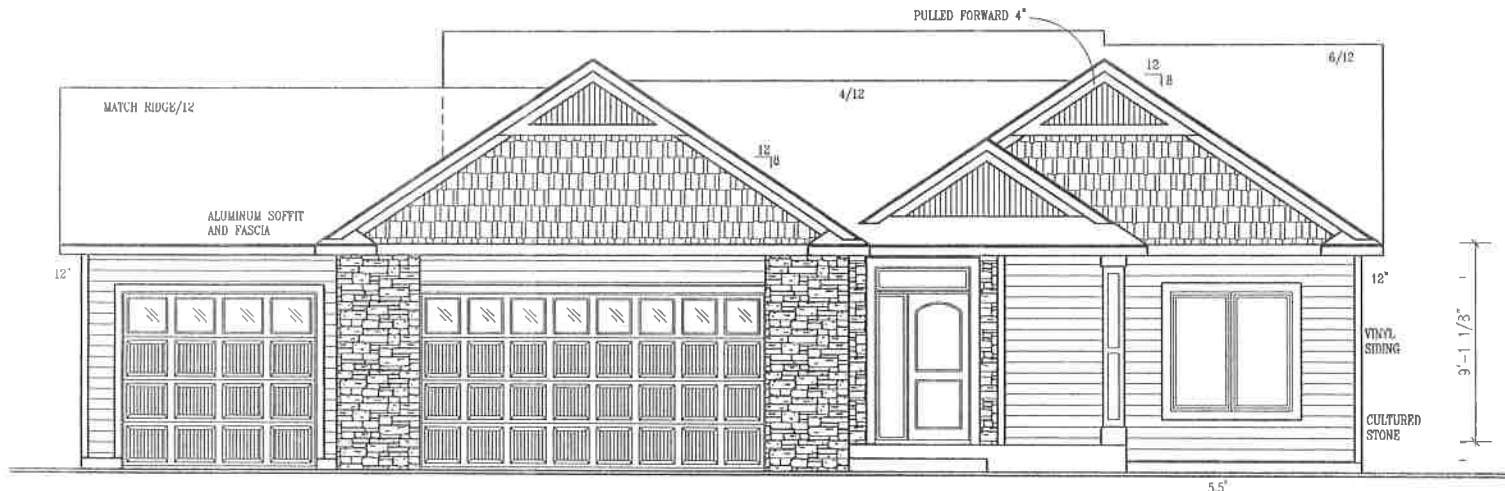

FRONT ELEVATION
SCALE 1/4"=1'-0"

Bigelow and Lennon Construction, LLC
211 1st St. SW
Byron, MN 55920

PROGRESSIVE PLAN
DESIGN LLP

RESIDENTIAL ARCHITECTURE
114 County RD 3 NE Byron, MN, 55920
(507) 434-1600 FAX: (507) 624-1814


This drawing has been prepared with information provided by the owner/contractor. It is to be used for informational purposes only and does not constitute a contract. The owner/contractor is responsible for providing all necessary information and for obtaining all necessary permits. The architect is not responsible for any errors or omissions. The architect is not responsible for any construction or for any damage to the property. Acknowledged by: _____ Date _____

CONTRACTOR: BIG/LENN
OWNER: RIDGEVIEW MOD. 4-3

DATE: 9-22-17
BY: 1476/168dk
SCALE: 1/4"=1'-0"

PATIO DOOR TO REMAIN LOCKED AND IMPROPERLY WITH 36" HIGH HANDRAIL 4" MAX O.C. OPENING GUARDRAIL UNTIL DECK CONSTRUCTION IS COMPLETE, 200 LB CAPACITY

PERMANENT DECK BOARD TO HOUSE ATTACHMENT TO BE DESIGNED AND COMPLETED AT TIME OF DECK CONSTRUCTION

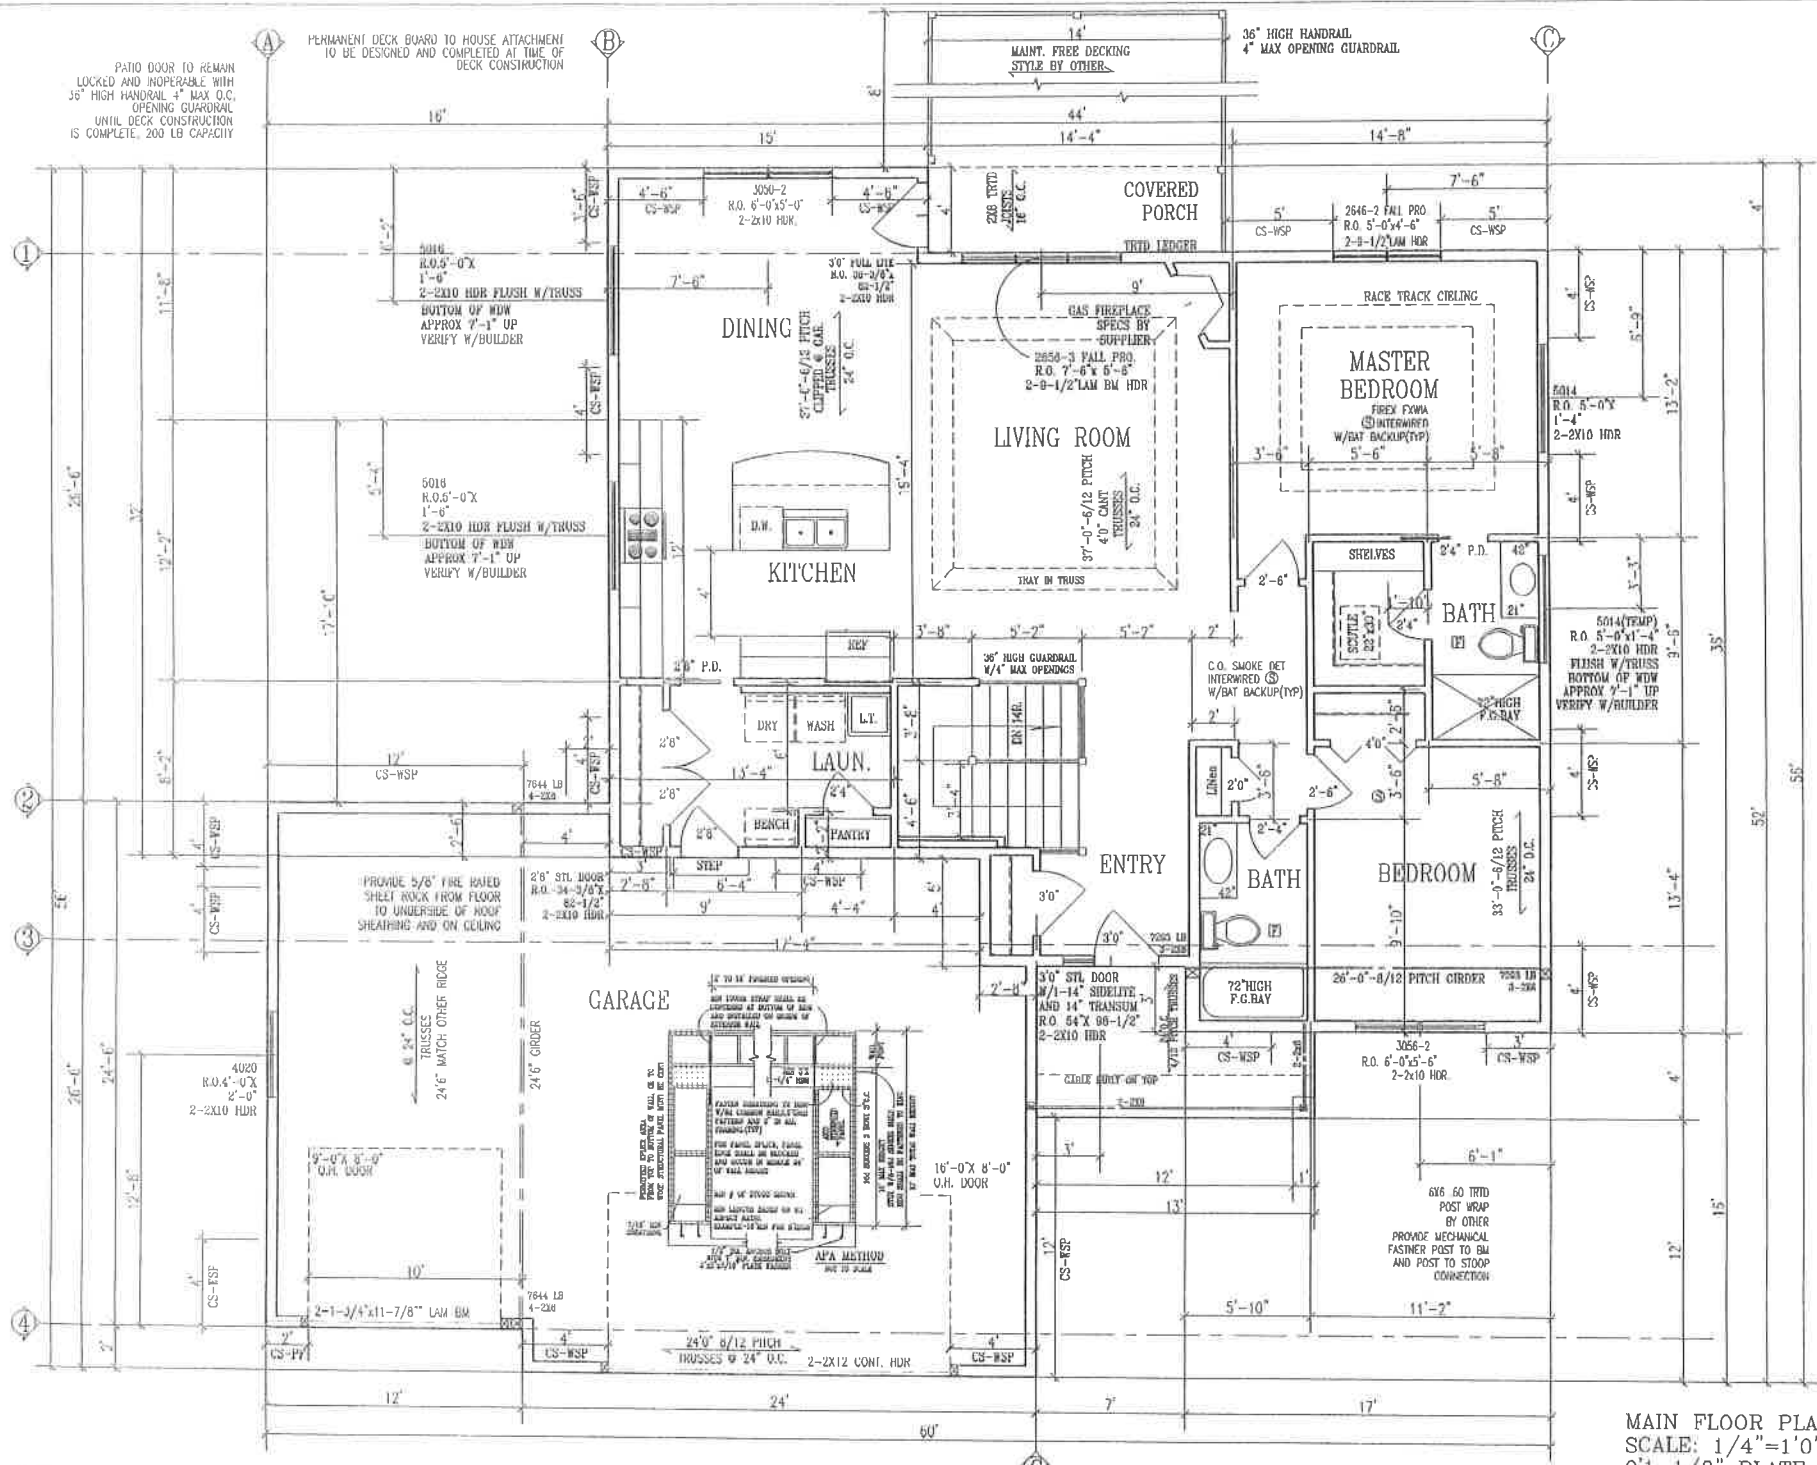

PROGRESSIVE PLAN
DESIGN LLP
RESIDENTIAL ARCHITECTURE
7000 W. 11th Ave. Suite 100
Denver, CO 80202
(303) 424-0308 Fax: (303) 424-1813


These drawings have been prepared under contract and are intended for the use of the contractor only. The contractor shall be responsible for obtaining all necessary permits and for verifying the accuracy of the information provided. The architect shall not be responsible for any errors or omissions in these drawings or for any consequences arising therefrom. The contractor shall be responsible for obtaining all necessary permits and for verifying the accuracy of the information provided. The architect shall not be responsible for any errors or omissions in these drawings or for any consequences arising therefrom.

Customer/Contractor Signature _____ Date _____

CONTRACTOR: BIG/LENN
OWNER: RIDGEVIEW MOD. 4-3

MAIN FLOOR PLAN
SCALE: 1/4" = 1'0"
9'1-1/8" PLATE

DATE: 9-22-17
PROJECT: 1476/168dk
DRAWING: 1710529
SCALE: 1/4" = 1'0"

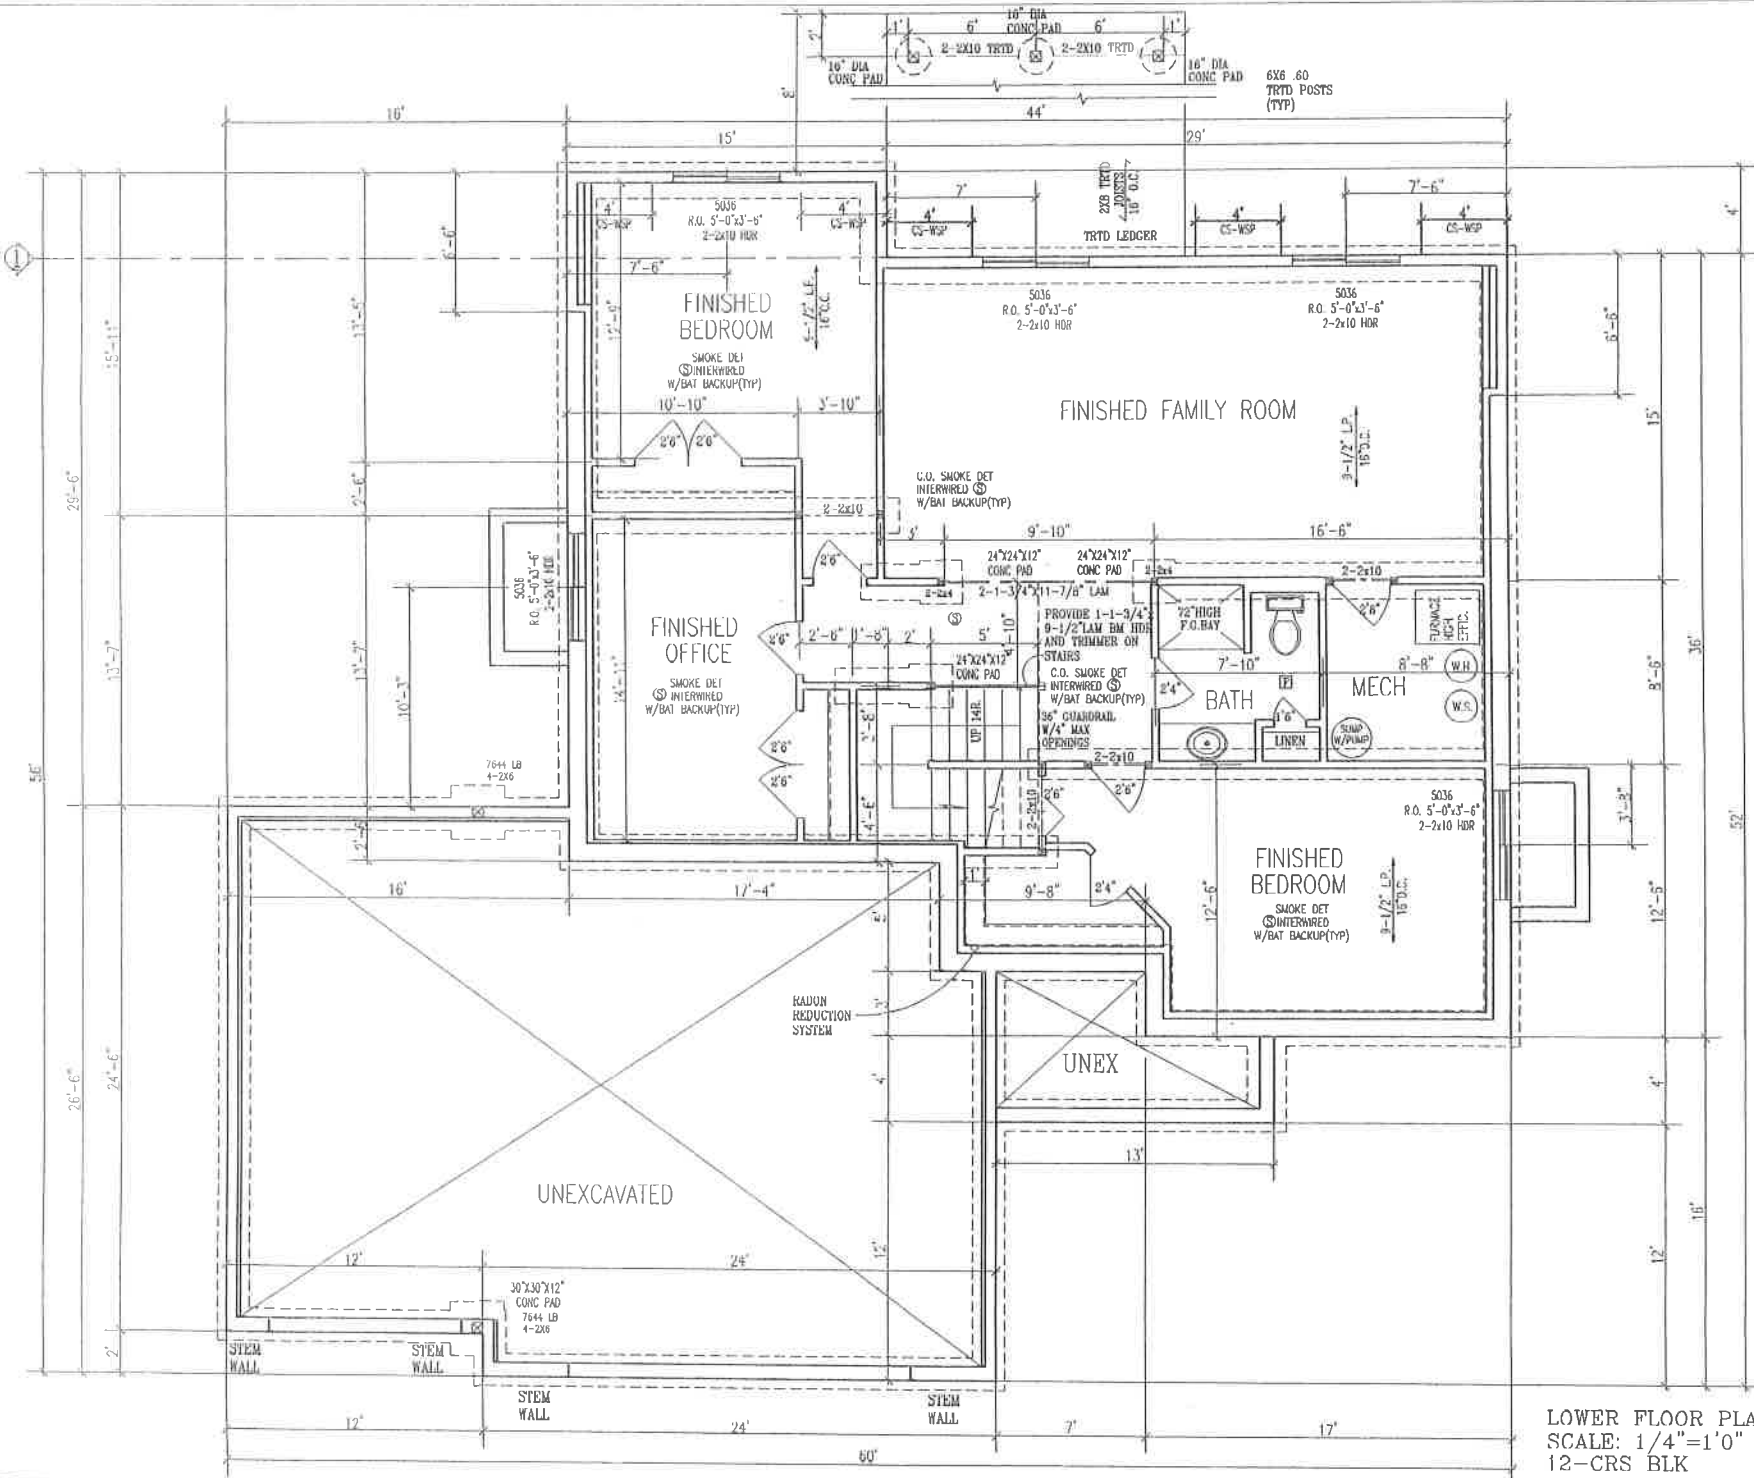

LOWER FLOOR PLAN
 SCALE: 1/4"=1'0"
 12-CRS BLK

PROGRESSIVE PLAN
 DESIGN LLP
 RESIDENTIAL ARCHITECTURE
 THE SHAWNEY RD. 3RD FLOOR, N.W. 33200
 (307) 454-1335 FAX: (307) 424-1413

There is always some risk for the use of any building materials. The manufacturer should be consulted for the proper use of the material. The contractor is responsible for the proper use of the material. The contractor should be consulted for the proper use of the material. The contractor should be consulted for the proper use of the material.

Customer/Contractor Signature: _____ Date: _____

CONTRACTOR: BIG/LENN
 OWNER: RIDGEVIEW MOD. 4-3

DATE: 9-22-17
 BY: 1476/168dk
 CHECK: 1710529
 SCALE: 1/4"=1'0"

