




CHESTERFIELD

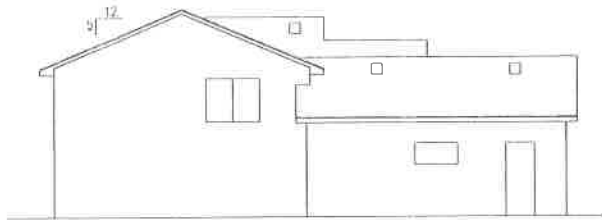

SIDE ELEVATION
SCALE=1/8"

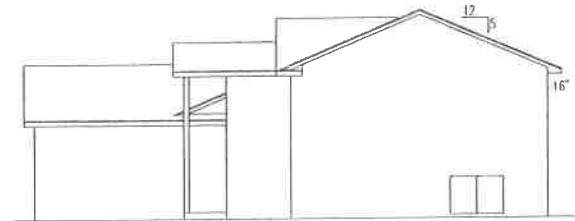

SIDE ELEVATION
SCALE=1/8"

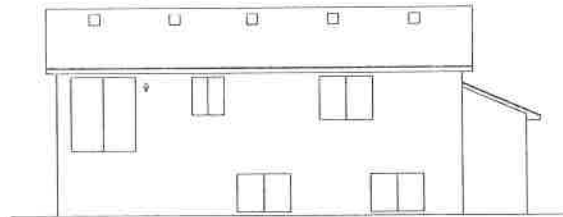

REAR ELEVATION
SCALE=1/8"



HOUSE #

FRONT ELEVATION
SCALE: 1/4"=1'0"

Bigelow and Lennon Construction, LLC
211 1st St. SW
Byron, MN 55920

These plans have been reviewed and approved for construction as shown. Additional changes will require a change order. 3/22/17


DATE	DATE	DATE

PROGRESSIVE PLAN DESIGN LLP
RESIDENTIAL ARCHITECTURE
6571 7th Street SE, Ste 202
The County, MN 55126
progressiveplan@progressiveplan.com

PROGRESSIVE PLAN DESIGN LLP
RESIDENTIAL ARCHITECTURE
6571 7th Street SE, Ste 202
The County, MN 55126
progressiveplan@progressiveplan.com

PROJECT
NATURE RIDGE 7-5
1811013

DATE	DATE	DATE

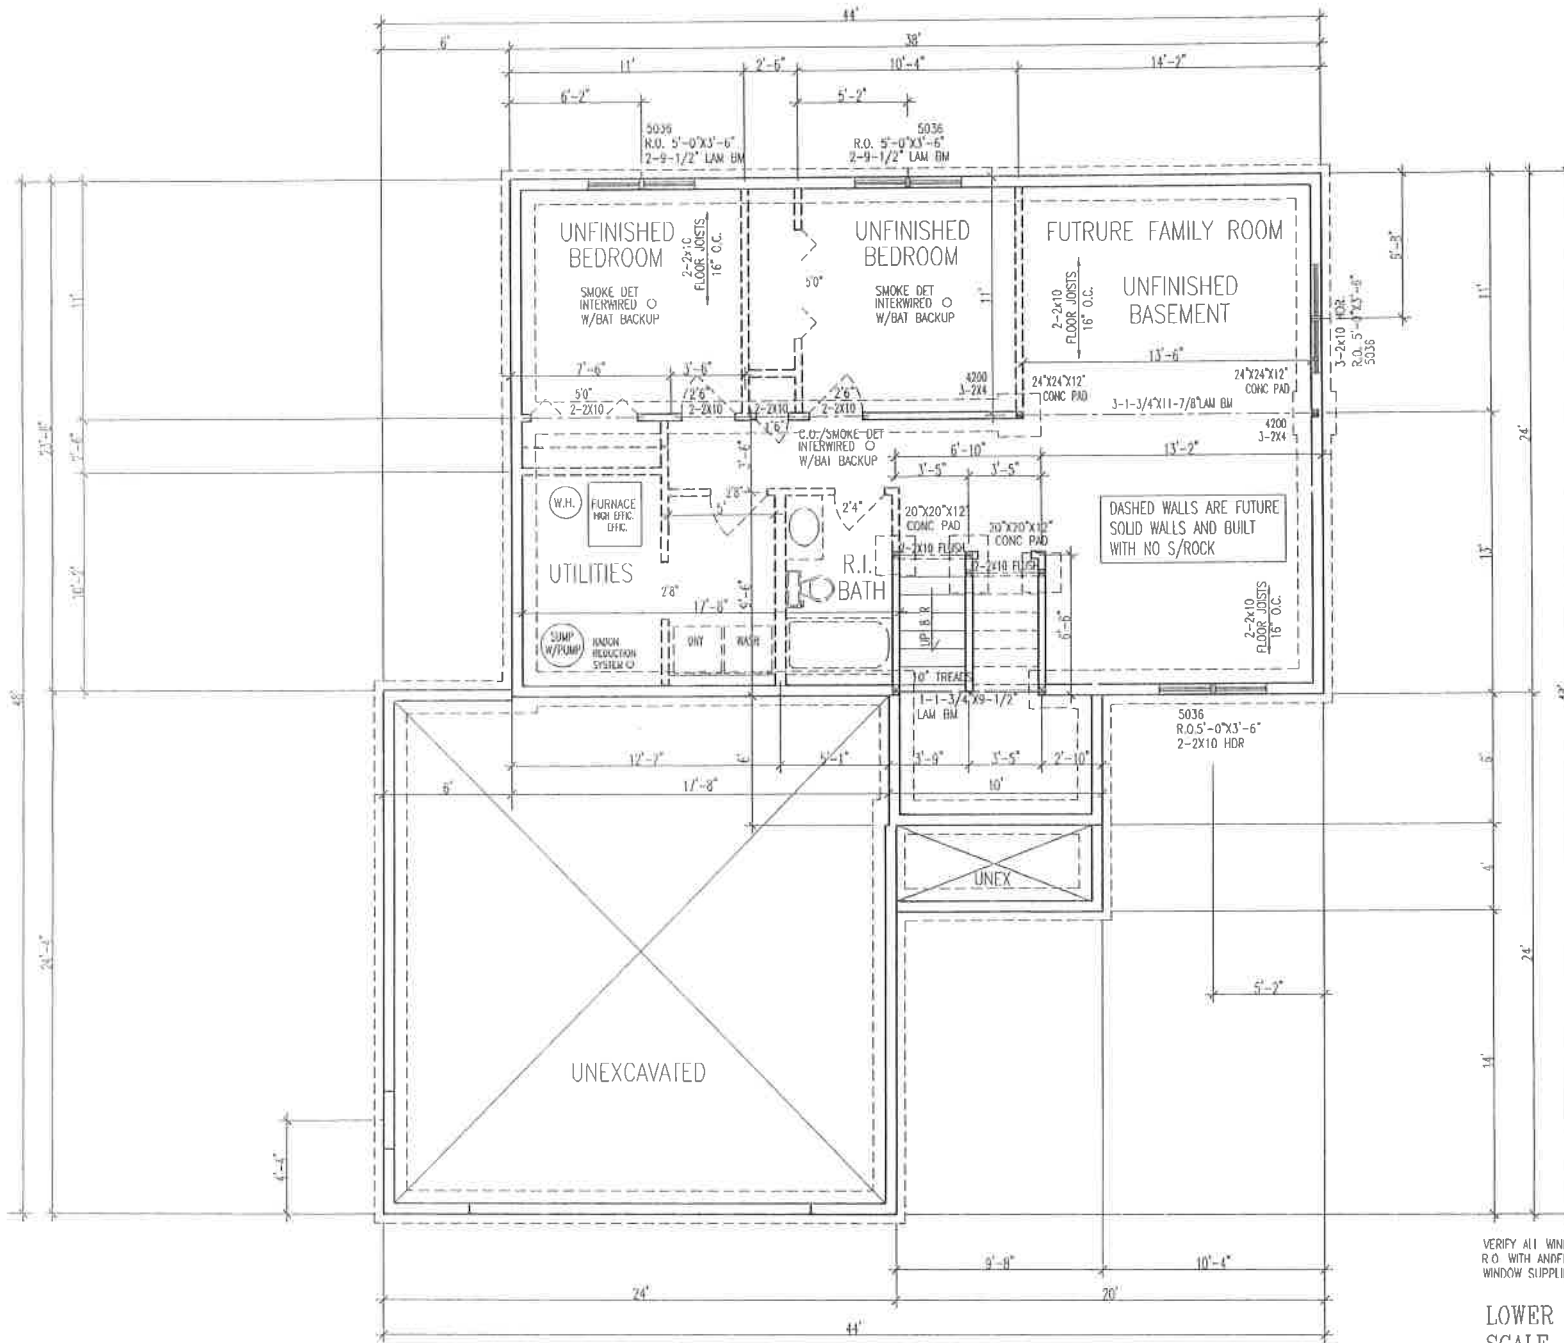

VERIFY ALL WINDOW
R.O. WITH ANDERSEN 100 SERIES
WINDOW SUPPLIER

LOWER FLOOR PLAN
SCALE 1/4"=1'-0"

THIS PLAN WAS PREPARED BY
D.A. ANDERSEN ARCHITECTS
1000 W. WASHINGTON AVE.
SUITE 200
MINNEAPOLIS, MN 55402
TEL: 612-338-1111
WWW.ANDERSENARCHITECTS.COM

Date: _____
Date: _____
Date: _____


These plans have been
reviewed and approved
for construction as
shown. Additional changes
will require a change
order.

PROGRESSIVE PLAN
DESIGN LLP
RESIDENTIAL DIVISION
5000 W. 50TH ST.
TWIN COUNTRY, ED. 3 N.W. SYDNEY, MN, 55920
progressiveplan@andersona.com

NATURE RIDGE 7-5
1311013

DATE: _____
SCALE: _____
SHEET: _____

F/S: _____
9/7
B.B.
8-14-13

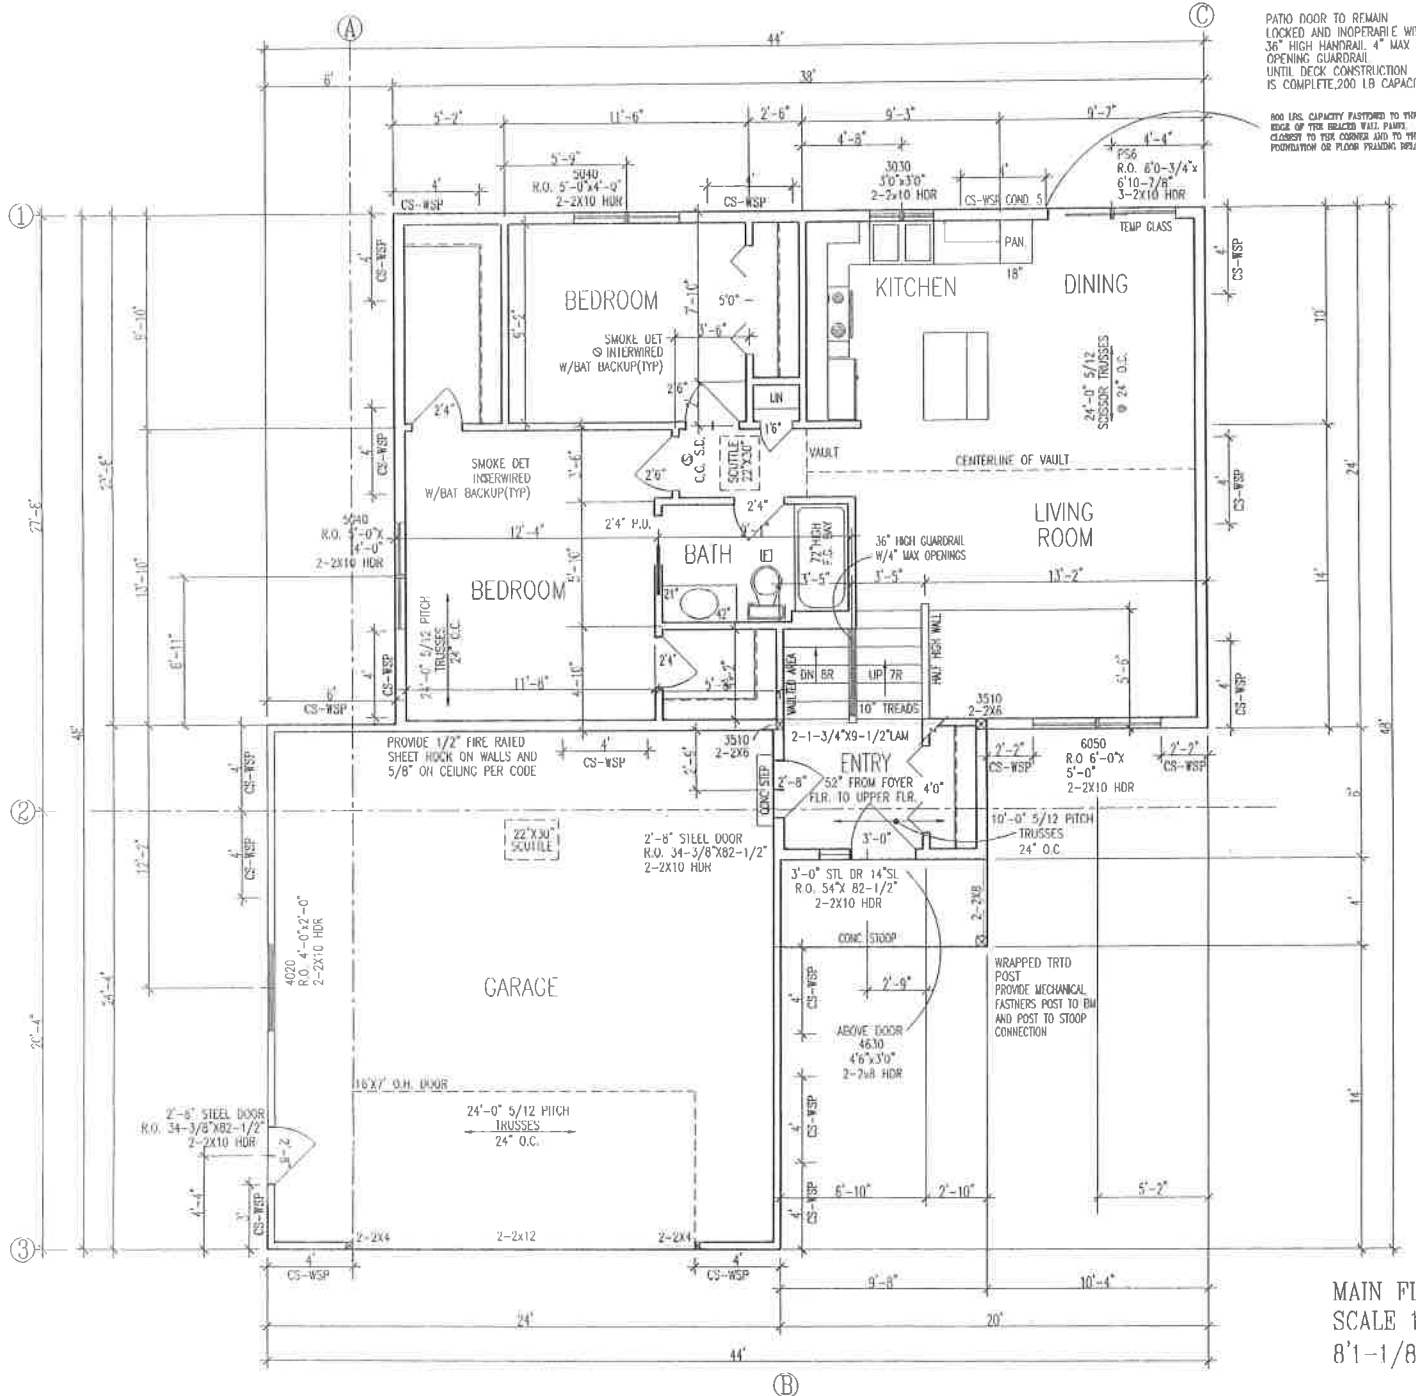

PATIO DOOR TO REMAIN LOCKED AND INOPERABLE WITH 36" HIGH HANDRAIL 4" MAX O.C. OPENING GUARDRAIL UNTIL DECK CONSTRUCTION IS COMPLETE. 200 LB CAPACITY

800 LBS. CAPACITY FASTENED TO THE EDGE OF THE DECKED VAULT. PAILS CLOSET TO THE CORNER AND TO THE PERIMETER OF FLOOR PLACING STRIPS

VERIFY ALL WINDOW R.O. WITH ANDERSEN 100 SERIES WINDOW SUPPLIER

MAIN FLOOR PLAN
SCALE 1/4"=1'-0"
8 1/8"=1'-0" PLATE

ALL WORK SHALL BE DONE BY A LICENSED ARCHITECT OR ARCHITECTURAL ENGINEER. THE ARCHITECT OR ARCHITECTURAL ENGINEER SHALL BE RESPONSIBLE FOR THE DESIGN AND CONSTRUCTION OF THE PROJECT. 

DATE	DATE	DATE
BY	BY	BY
FOR CONSTRUCTION AS	FOR CONSTRUCTION AS	FOR CONSTRUCTION AS
IF CHANGES ARE MADE	IF CHANGES ARE MADE	IF CHANGES ARE MADE
DATE	DATE	DATE
BY	BY	BY

PROGRESSIVE PLAN
DESIGN LLP
ARCHITECTURAL ARCHITECTURE
714 COUNTY RD. 3 N.W. WYOMING, WY. 83001
progressiveplan@progressiveplan.com

NATURE RIDGE 7-5
1811013

DATE	DATE
BY	BY
FOR CONSTRUCTION AS	FOR CONSTRUCTION AS
IF CHANGES ARE MADE	IF CHANGES ARE MADE
DATE	DATE
BY	BY