




SISTEEN

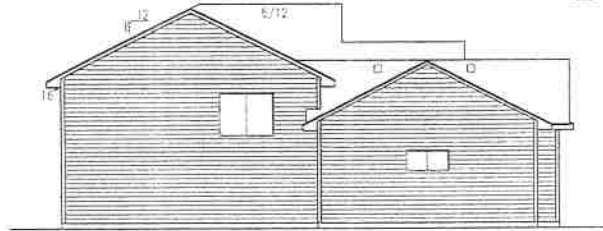


LEFT ELEVATION
SCALE: 1/8" = 1'0"

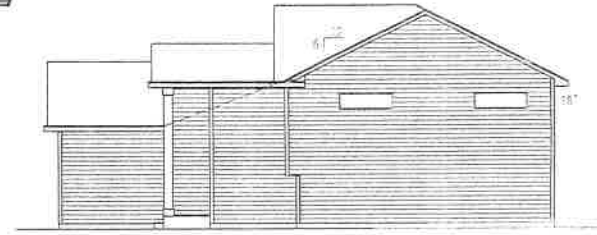

RIGHT ELEVATION

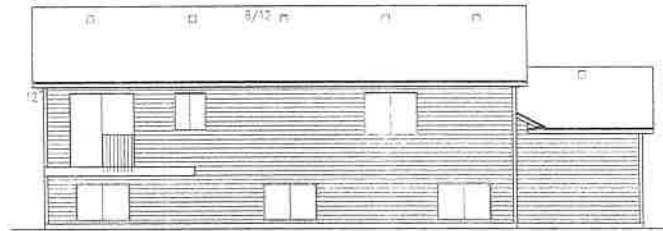

REAR ELEVATION
SCALE: 1/3" = 1'0"

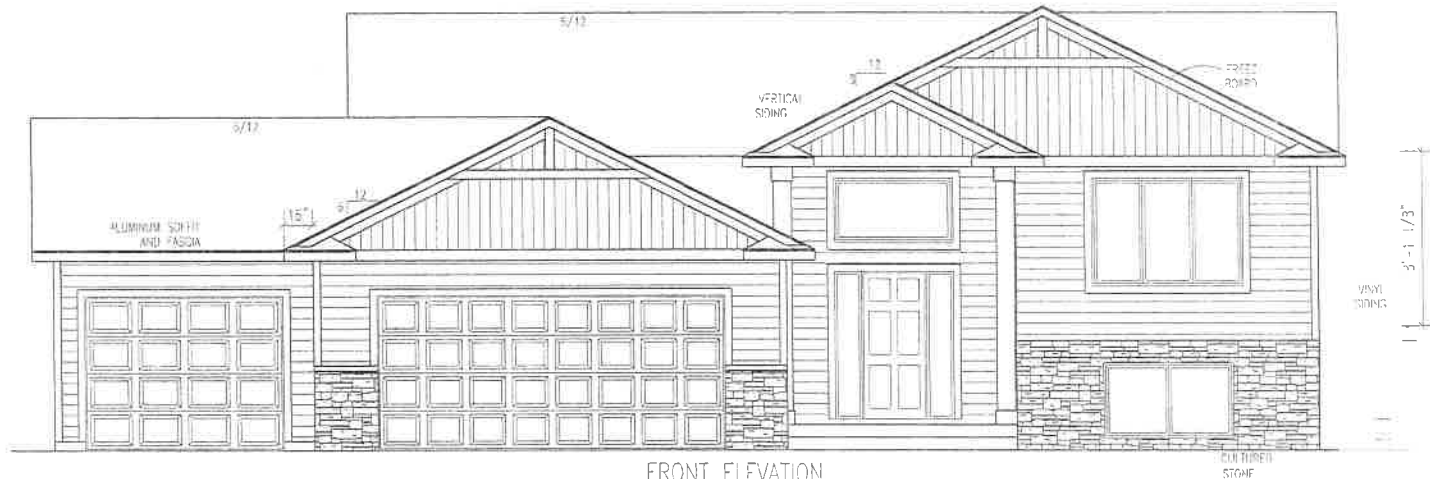

FRONT ELEVATION
SCALE 1/4" = 1'-0"

Bigelow and Lennon Construction, LLC
211 1st St. SW
Byron, MN 55920


PROGRESSIVE PLAN
DESIGN LLP

RESIDENTIAL ARCHITECTURE
1111 NORTH 4TH STREET SUITE 200
(507) 251-5173 PROGRESSIVEPLANDESIGN.COM

THIS PLAN SET IS THE PROPERTY OF PROGRESSIVE PLAN DESIGN LLP. IT IS TO BE USED ONLY FOR THE PROJECT AND SITE SPECIFICALLY IDENTIFIED HEREON. NO PART OF THIS PLAN SET IS TO BE REPRODUCED, COPIED, OR TRANSMITTED IN ANY FORM OR BY ANY MEANS, ELECTRONIC OR MECHANICAL, INCLUDING PHOTOCOPYING, RECORDING, OR BY ANY INFORMATION STORAGE AND RETRIEVAL SYSTEM, WITHOUT THE WRITTEN PERMISSION OF PROGRESSIVE PLAN DESIGN LLP. ANY UNAUTHORIZED USE OF THIS PLAN SET IS STRICTLY PROHIBITED. PROGRESSIVE PLAN DESIGN LLP ASSUMES NO LIABILITY FOR ANY ERRORS OR OMISSIONS IN THIS PLAN SET. THE USER OF THIS PLAN SET AGREES TO HOLD PROGRESSIVE PLAN DESIGN LLP HARMLESS FROM AND AGAINST ALL SUCH LIABILITY. PROGRESSIVE PLAN DESIGN LLP IS NOT RESPONSIBLE FOR ANY DELAYS OR INCONVENIENCES CAUSED BY ANY AGENCIES OR THIRD PARTIES. THE USER OF THIS PLAN SET AGREES TO HOLD PROGRESSIVE PLAN DESIGN LLP HARMLESS FROM AND AGAINST ALL SUCH LIABILITY. PROGRESSIVE PLAN DESIGN LLP IS NOT RESPONSIBLE FOR ANY DELAYS OR INCONVENIENCES CAUSED BY ANY AGENCIES OR THIRD PARTIES. THE USER OF THIS PLAN SET AGREES TO HOLD PROGRESSIVE PLAN DESIGN LLP HARMLESS FROM AND AGAINST ALL SUCH LIABILITY.

CONTRACTOR
BIG/LENN CONST.
OWNER

RH
158325
NOTED

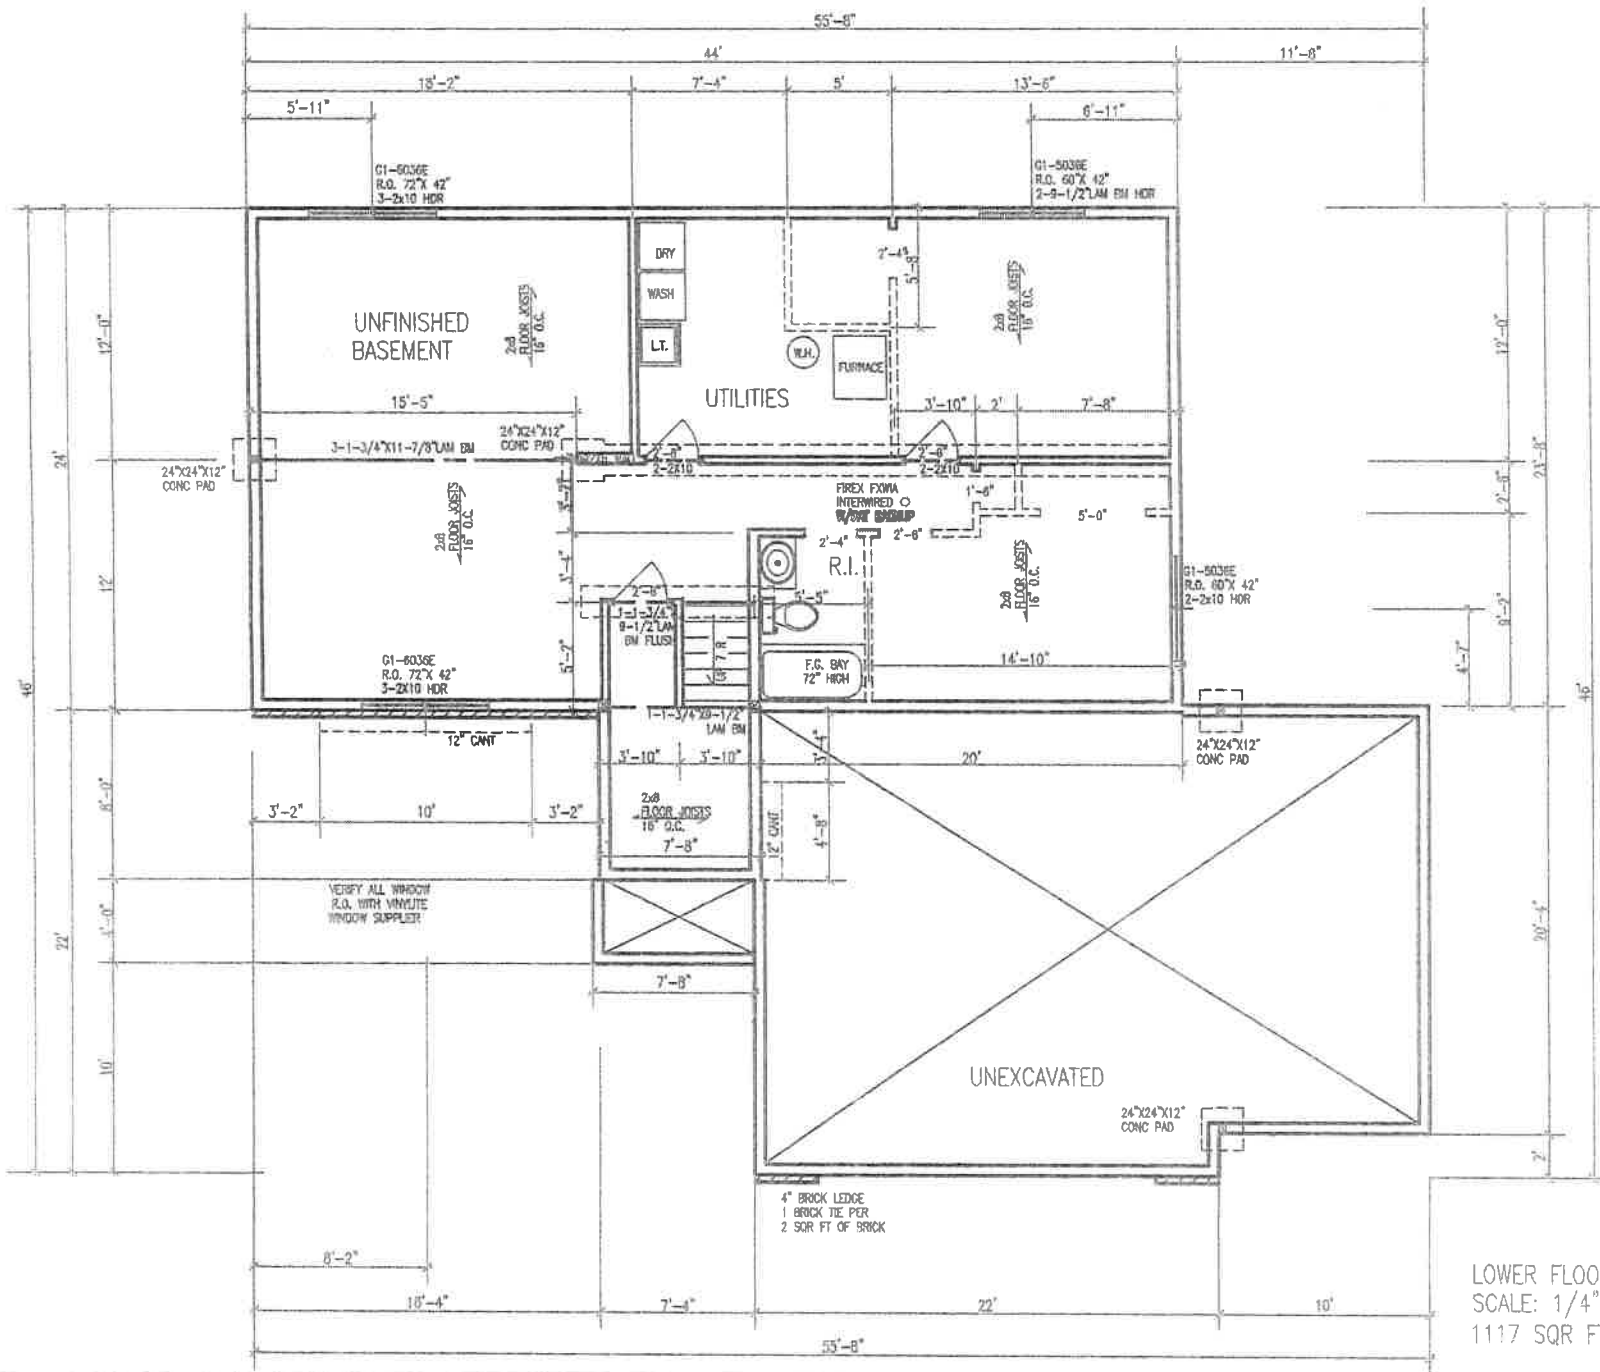

GENERAL NOTES:
 1. ADD 1/2" TO ALL WINDOW ROUGH OPENINGS FOR INSULATING.



PROGRESSIVE PLAN DESIGN LLP
 RESIDENTIAL ARCHITECTURE
 301 La. Avenue, Marietta, GA 30066
 (404) 477-2233

THIS DOCUMENT IS THE PROPERTY OF PROGRESSIVE PLAN DESIGN LLP. IT IS TO BE USED ONLY FOR THE PROJECT AND SITE SPECIFICALLY IDENTIFIED HEREON. IT IS NOT TO BE REPRODUCED, COPIED, REPRODUCED, TRANSMITTED, OR IN ANY MANNER DISSEMINATED TO ANY OTHER PARTY WITHOUT THE WRITTEN PERMISSION OF PROGRESSIVE PLAN DESIGN LLP. ANY SUCH REPRODUCTION OR DISSEMINATION WITHOUT THE WRITTEN PERMISSION OF PROGRESSIVE PLAN DESIGN LLP SHALL BE AT THE USER'S SOLE RISK AND WITHOUT LIABILITY TO PROGRESSIVE PLAN DESIGN LLP.

Approved/Sealed by: _____
 Customer/Contractor Signature


CONTRACTOR: **BIG/LENN**
 OWNER: **KRENKE/ROBINSON**

DATE: R.H.
 PLAN: Q220N
 SHEET: 001510
 SCALE: 1/4"=1'-0"
 2 of 3

LOWER FLOOR PLAN
 SCALE: 1/4"=1'-0"
 1117 SQR FT

4" BRICK LEDGE
 1 BRICK TIE PER
 2 SQ FT OF BRICK

PATIO DOOR TO REMAIN LOCKED AND INOPERABLE WITH 36" HIGH HANDRAIL 4" MAX O.C. OPENING GUARDRAIL UNTIL DECK CONSTRUCTION IS COMPLETE

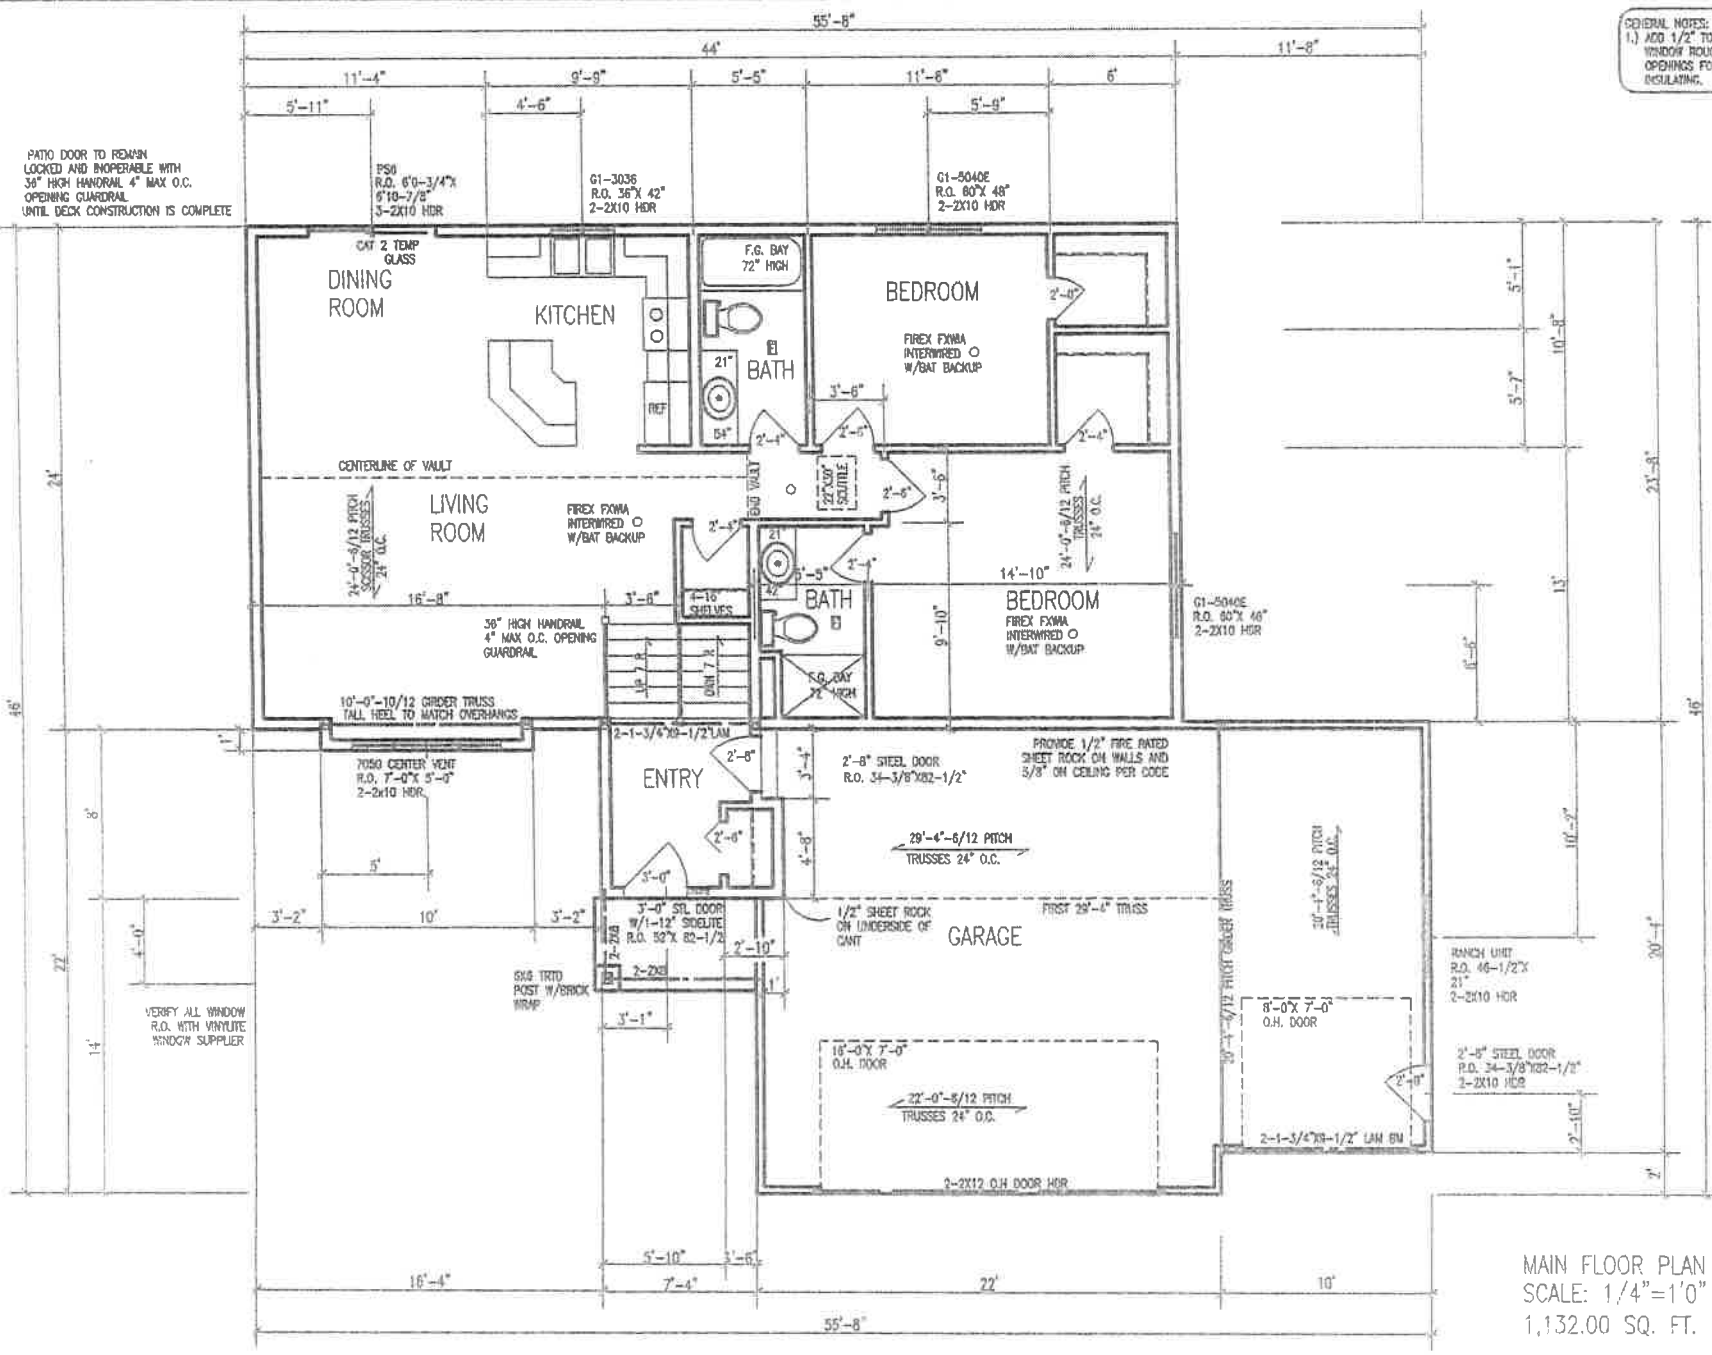

GENERAL NOTES:
1.) ADD 1/2" TO ALL WINDOW ROUGH OPENINGS FOR INSULATING.



PROGRESSIVE PLAN DESIGN LLP
RESIDENTIAL ARCHITECTURE
304 S.W. 1st Street, Grand Forks, ND 58001
(701) 778-8200

Approved by _____ Customer/Contractor Signature _____ Date _____

CONTRACTOR: **BIG/LENN**
OWNER: **KRUNKE/ROBINSON**

DATE	NOTED
NO.	075100
SCALE	1/4"=1'0"
SHEET NO.	3

MAIN FLOOR PLAN
SCALE: 1/4"=1'0"
1,132.00 SQ. FT.