



# VANDERLENNON

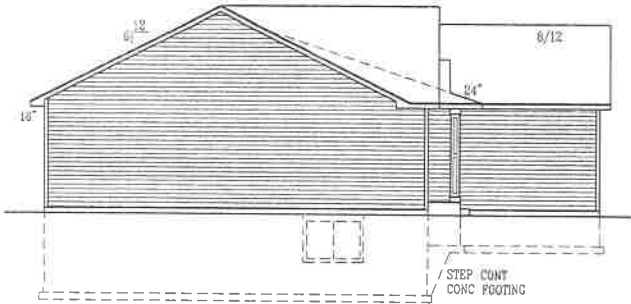


LEFT ELEVATION  
SCALE 1/8"=1'-0"



RIGHT ELEVATION  
SCALE 1/8"=1'-0"

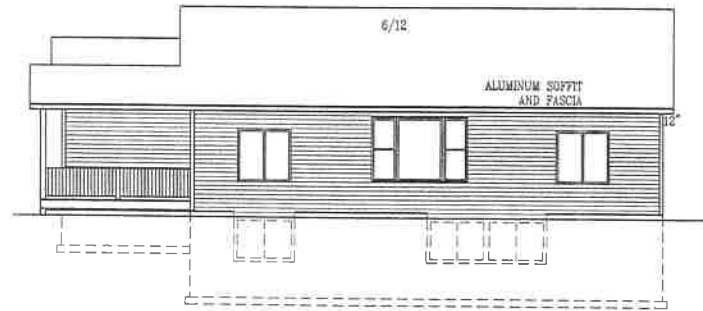

REAR ELEVATION  
SCALE 1/8"=1'-0"

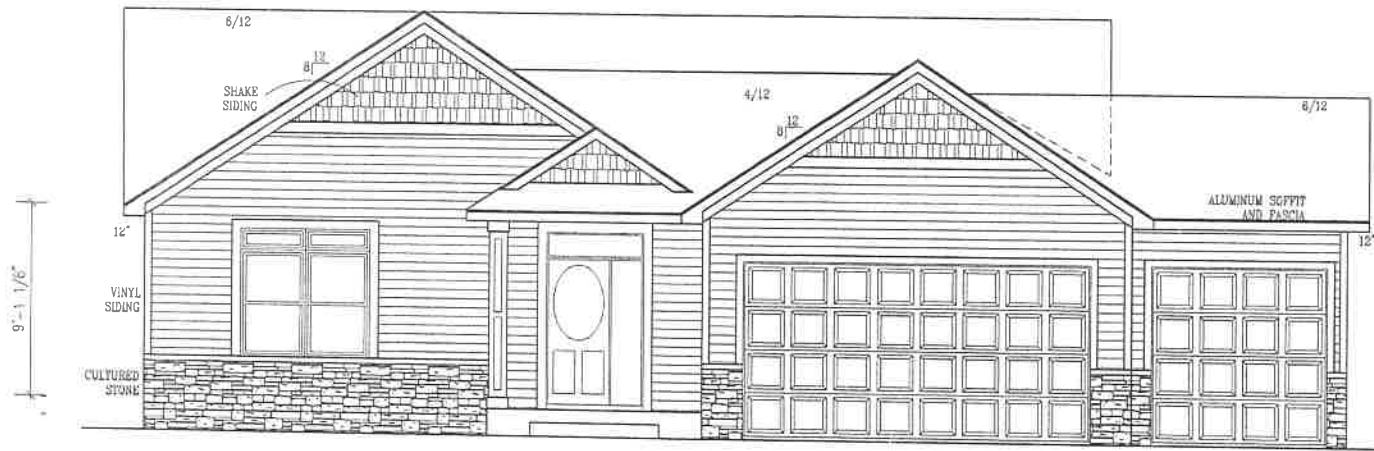

FRONT ELEVATION  
SCALE 1/4"=1'-0"

PROGRESSIVE PLAN  
DESIGN LLP  
RESIDENTIAL ARCHITECTURE  
214 County RD 3 NW Byron, MN 55921  
(507) 434-1808 FAX: (507) 434-1813

This drawing has been prepared solely for the use of the contractor. It is not to be used for any other purpose without the written consent of Progressive Plan Design LLP. The contractor shall be responsible for obtaining all necessary permits and for the accuracy of the information shown. The contractor shall also be responsible for the accuracy of the information shown. The contractor shall be responsible for the accuracy of the information shown. The contractor shall be responsible for the accuracy of the information shown.


Acknowledged by \_\_\_\_\_ Customer/Contractor Signature \_\_\_\_\_ Date \_\_\_\_\_

CONTRACTOR:  
**BIG/LENN**

OWNER:  
Bl.-301  
H.O.Z. 3RD 15-3

**Bigelow & Lennon Construction LLC**  
211 1st Street SW  
Byron, MN 55920

DATE OF R.H.	
NO. OF SETS	148661
SCALE	NOTED
DATE	

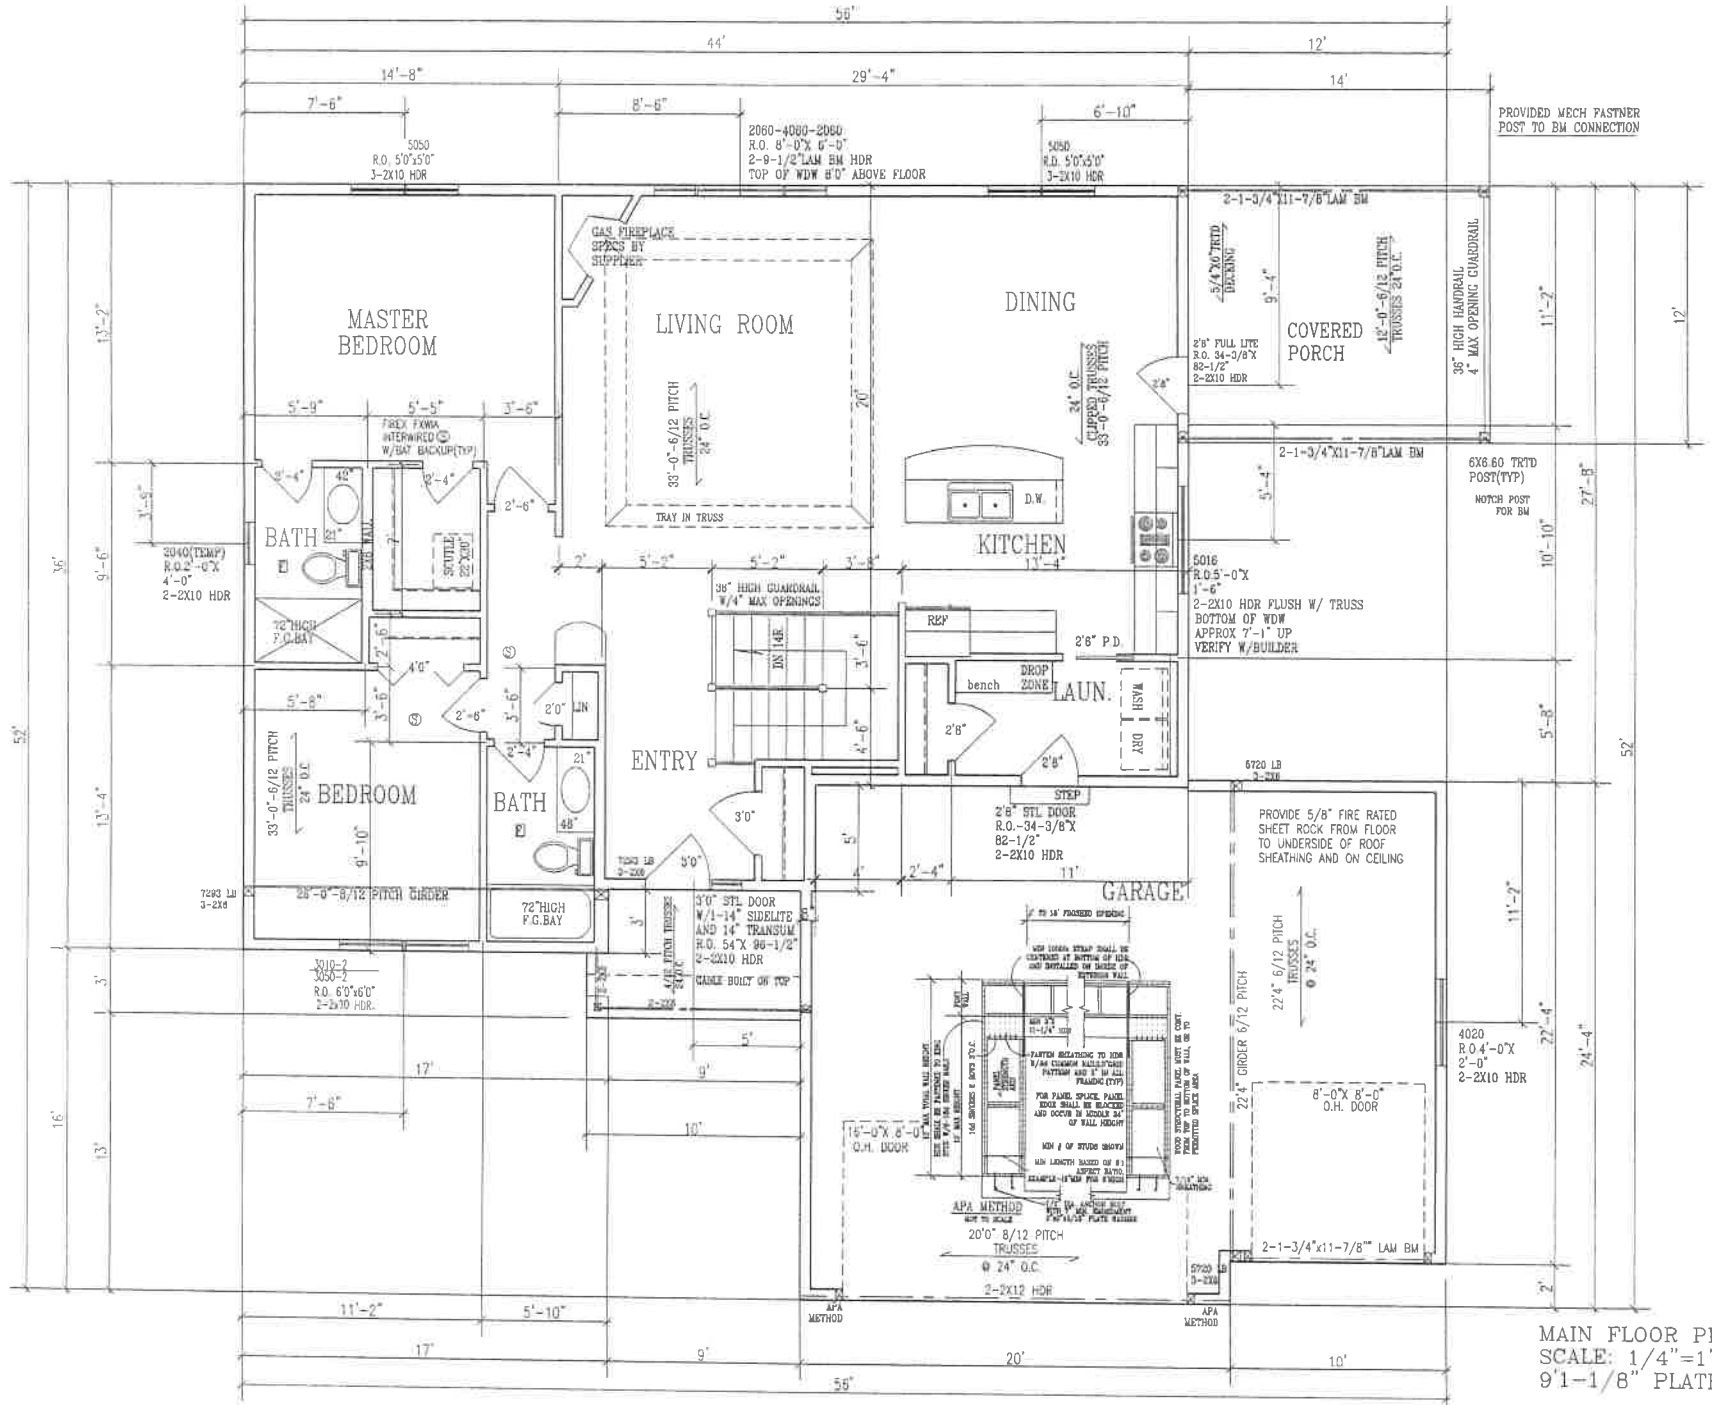

MAIN FLOOR PLAN  
SCALE: 1/4" = 1'0"  
9'1-1/8" PLATE


PROGRESSIVE PLAN  
DESIGN LLP  
RESIDENTIAL ARCHITECTURE  
114 County RD 3 NW Byron MN, 55823  
(507) 624-1800 FAX (507) 624-1813

These drawings have been prepared with the understanding that the contractor shall be responsible for the proper interpretation of the drawings and for the coordination of the work with the other trades. The contractor shall be responsible for the coordination of the work with the other trades and for the coordination of the work with the other trades.

Customer/Contractor Signature: \_\_\_\_\_ Date: \_\_\_\_\_

CONTRACTOR: BIG/LENN  
BL-301  
OWNER: H.O.Z. 3RD 15-3

DATE: 11/11/15	BY: R.H.
NO: 1416/168 DK	DATE: 11/11/15
NO: 148661	DATE: 11/11/15
NO: NOTED	DATE: 11/11/15

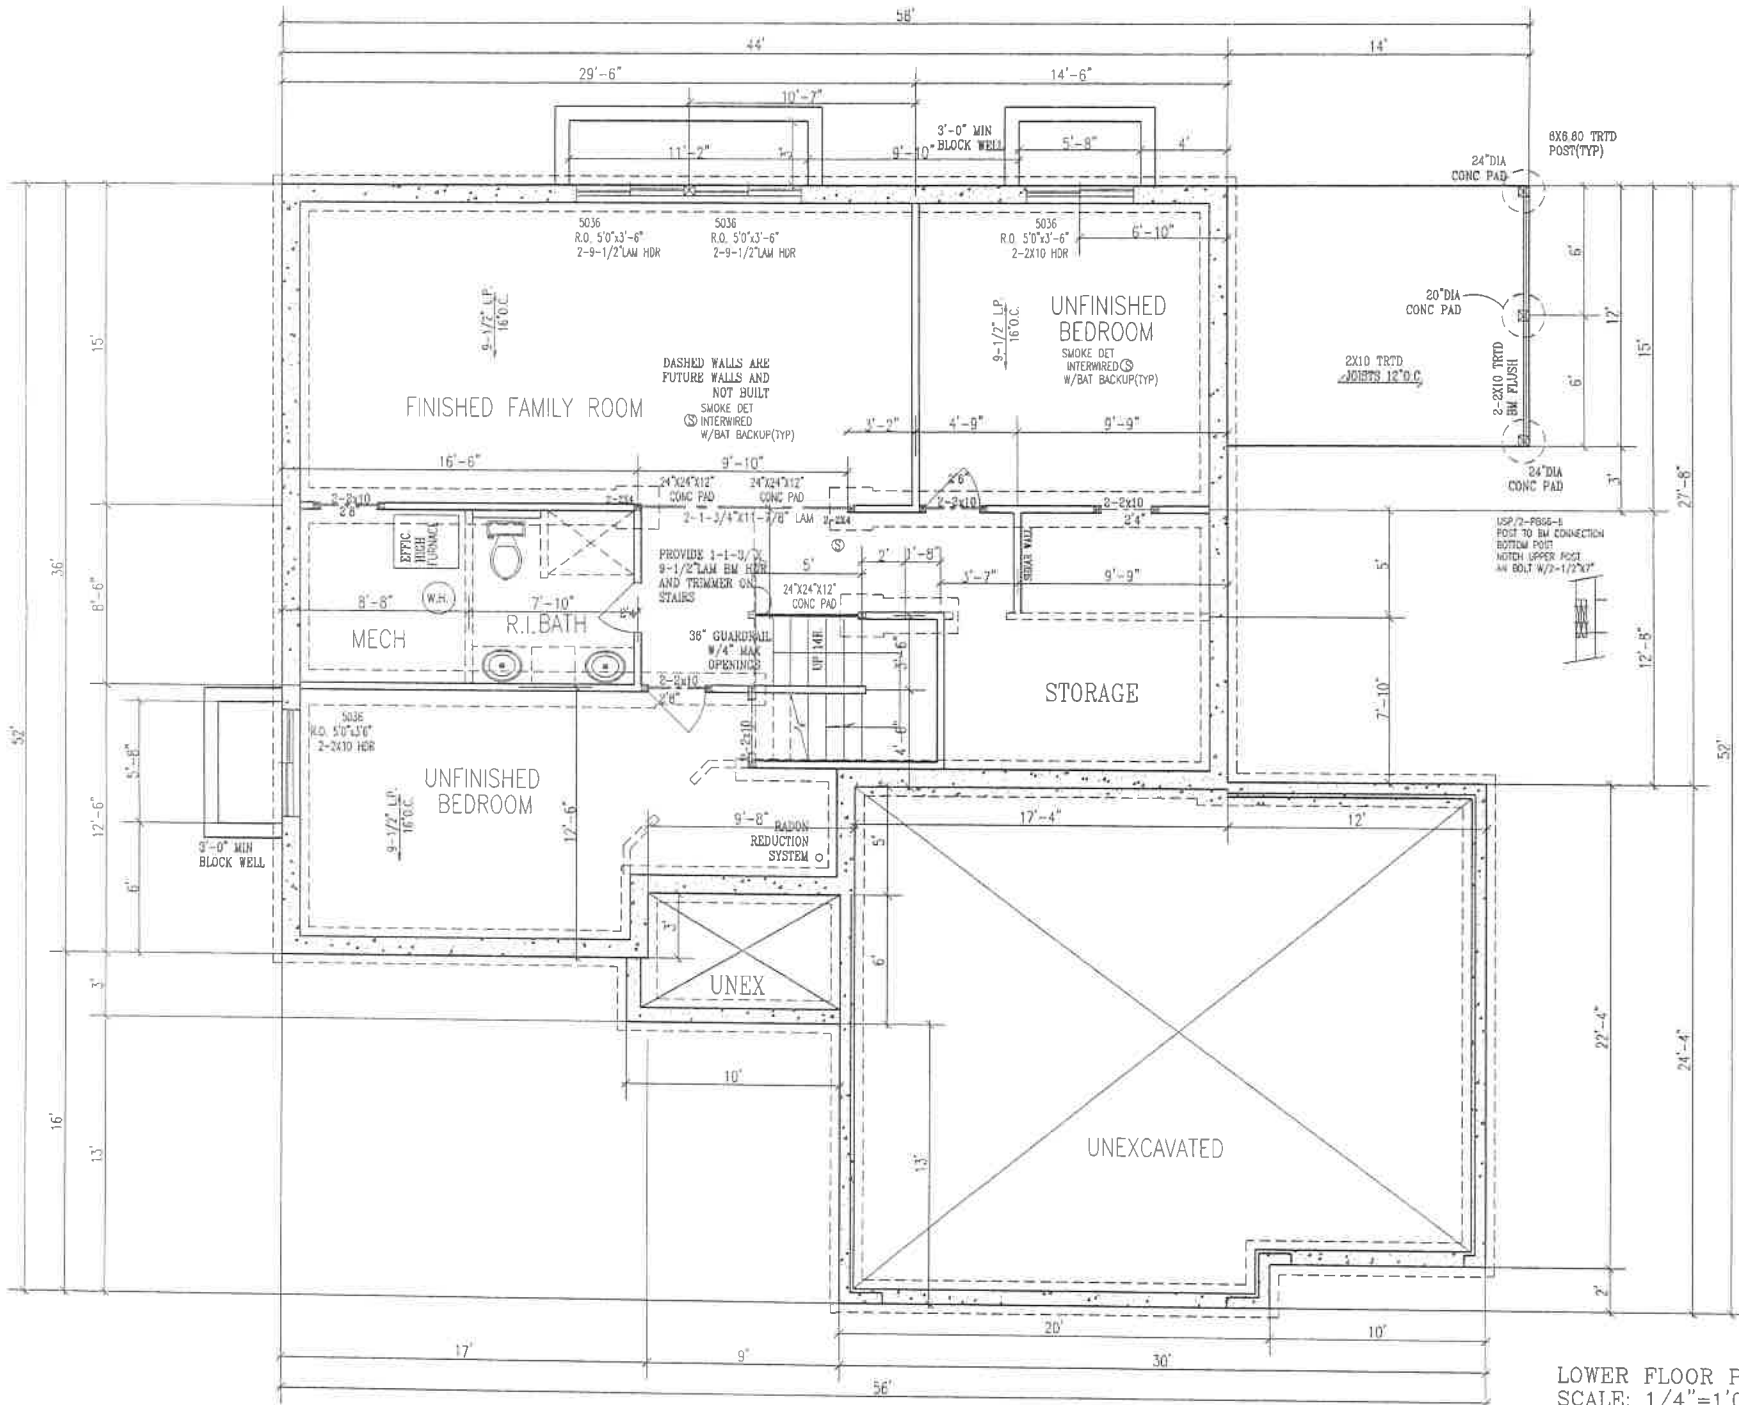

LOWER FLOOR PLAN  
SCALE: 1/4"=1'0"  
12-CRS BLK

**PROGRESSIVE PLAN  
DESIGN LLP**  
RESIDENTIAL ARCHITECTURE  
1000 W. 19th St. #100  
Des Moines, IA 50319  
(515) 281-4848

These drawings have been prepared by the architect or contractor in accordance with the provisions of the International Building Code and the International Residential Code. The contractor shall be responsible for obtaining all necessary permits and for providing all required details and specifications. The architect shall be responsible for providing all required details and specifications. The contractor shall be responsible for providing all required details and specifications. The architect shall be responsible for providing all required details and specifications.

**CONTRACTOR:** \_\_\_\_\_  
**OWNER:** H.O.Z. 3RD 15-3  
BIG/LENN  
BL-301

Drawn by	R.H.
Scale	1/4"=1'0"
Date	1418
Sheet	148661
Notes	NOTED

Customer/Contractor Signature: \_\_\_\_\_ Date: \_\_\_\_\_