



LEFT ELEVATION  
SCALE 1/8"=1'-0"

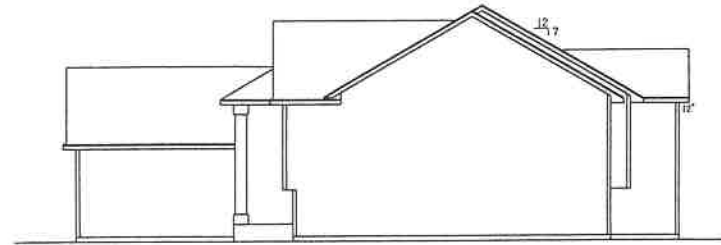

RIGHT ELEVATION  
SCALE 1/8"=1'-0"

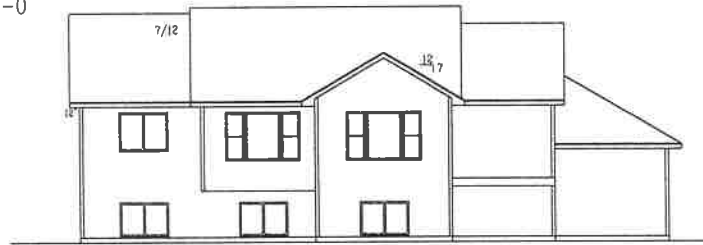

REAR ELEVATION  
SCALE 1/8"=1'-0"

**VILMA**



FRONT ELEVATION  
SCALE 1/8"=1'-0"

PROGRESSIVE PLAN  
DESIGN LLP

RESIDENTIAL ARCHITECTURE  
314, Quaker Hill, St. Paul, MN 55108  
(609) 424-1800 Fax: (609) 424-1813

These drawings have been prepared using information supplied by the architect/contractor. It is the responsibility of the contractor to verify the accuracy of the information and to ensure that the drawings are in accordance with the applicable building codes and regulations. The contractor shall be responsible for obtaining all necessary permits and for ensuring that the construction complies with the applicable building codes and regulations. The architect/contractor shall not be responsible for any errors or omissions in these drawings. The contractor shall be responsible for the accuracy of the information provided to the architect/contractor. The architect/contractor shall not be responsible for any errors or omissions in these drawings. The contractor shall be responsible for the accuracy of the information provided to the architect/contractor.


Customer/Contractor Signature \_\_\_\_\_ Date \_\_\_\_\_

CONTRACTOR:  
**BIGELOW LENNEN**

OWNER:  
**MANORWOOD WEST 5-2**

DATE	BY	REVISION
8-22-13	R.H.	
NOTED		
138346		
NOTED		

Bigelow and Lennon Construction, LLC  
211 1st St. SW  
Byron, MN 55920

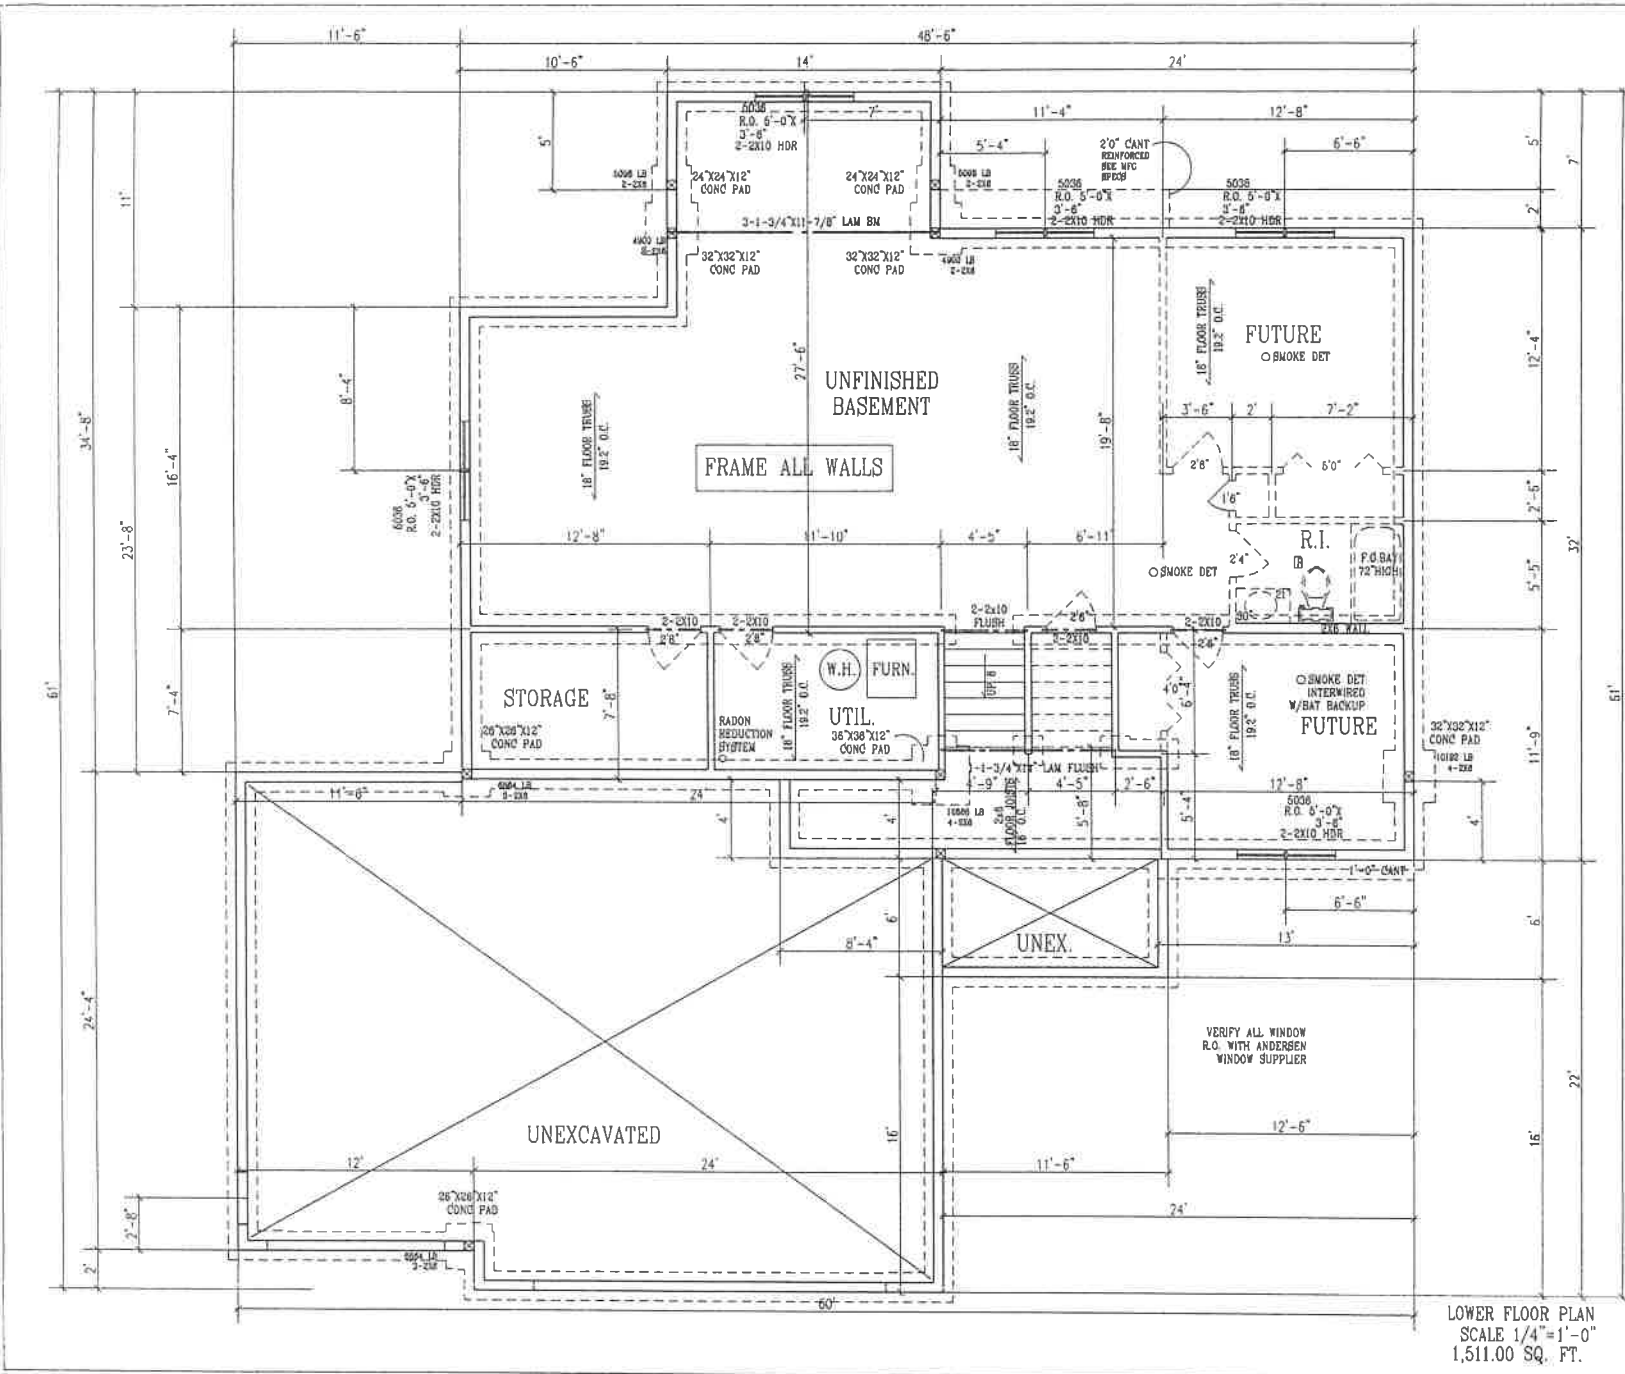

LOWER FLOOR PLAN  
 SCALE 1/4" = 1'-0"  
 1,511.00 SQ. FT.

**PROGRESSIVE PLAN  
 DESIGN LLP**  
 RESIDENTIAL ARCHITECTURE  
 714 OLNEY BLVD. SUITE 100  
 RAZ (607) 684-1813


I hereby certify that this plan was prepared by me or under my direct supervision and that I am a duly Licensed Professional Engineer in the State of North Carolina. I also certify that the work was done by me or under my direct supervision and that I am a duly Licensed Professional Engineer in the State of North Carolina. I further certify that the work was done by me or under my direct supervision and that I am a duly Licensed Professional Engineer in the State of North Carolina.

Approved by: \_\_\_\_\_ Date: \_\_\_\_\_  
 Customer/Contractor Signature

CONTRACTOR:  
**BIGELOW LENNEN**

OWNER:  
**MANORWOOD WEST 5-2**

DR	R.H.
DATE	8-22-13
REVISION	NOTED
NO.	138345
DATE	NOTED
NO.	

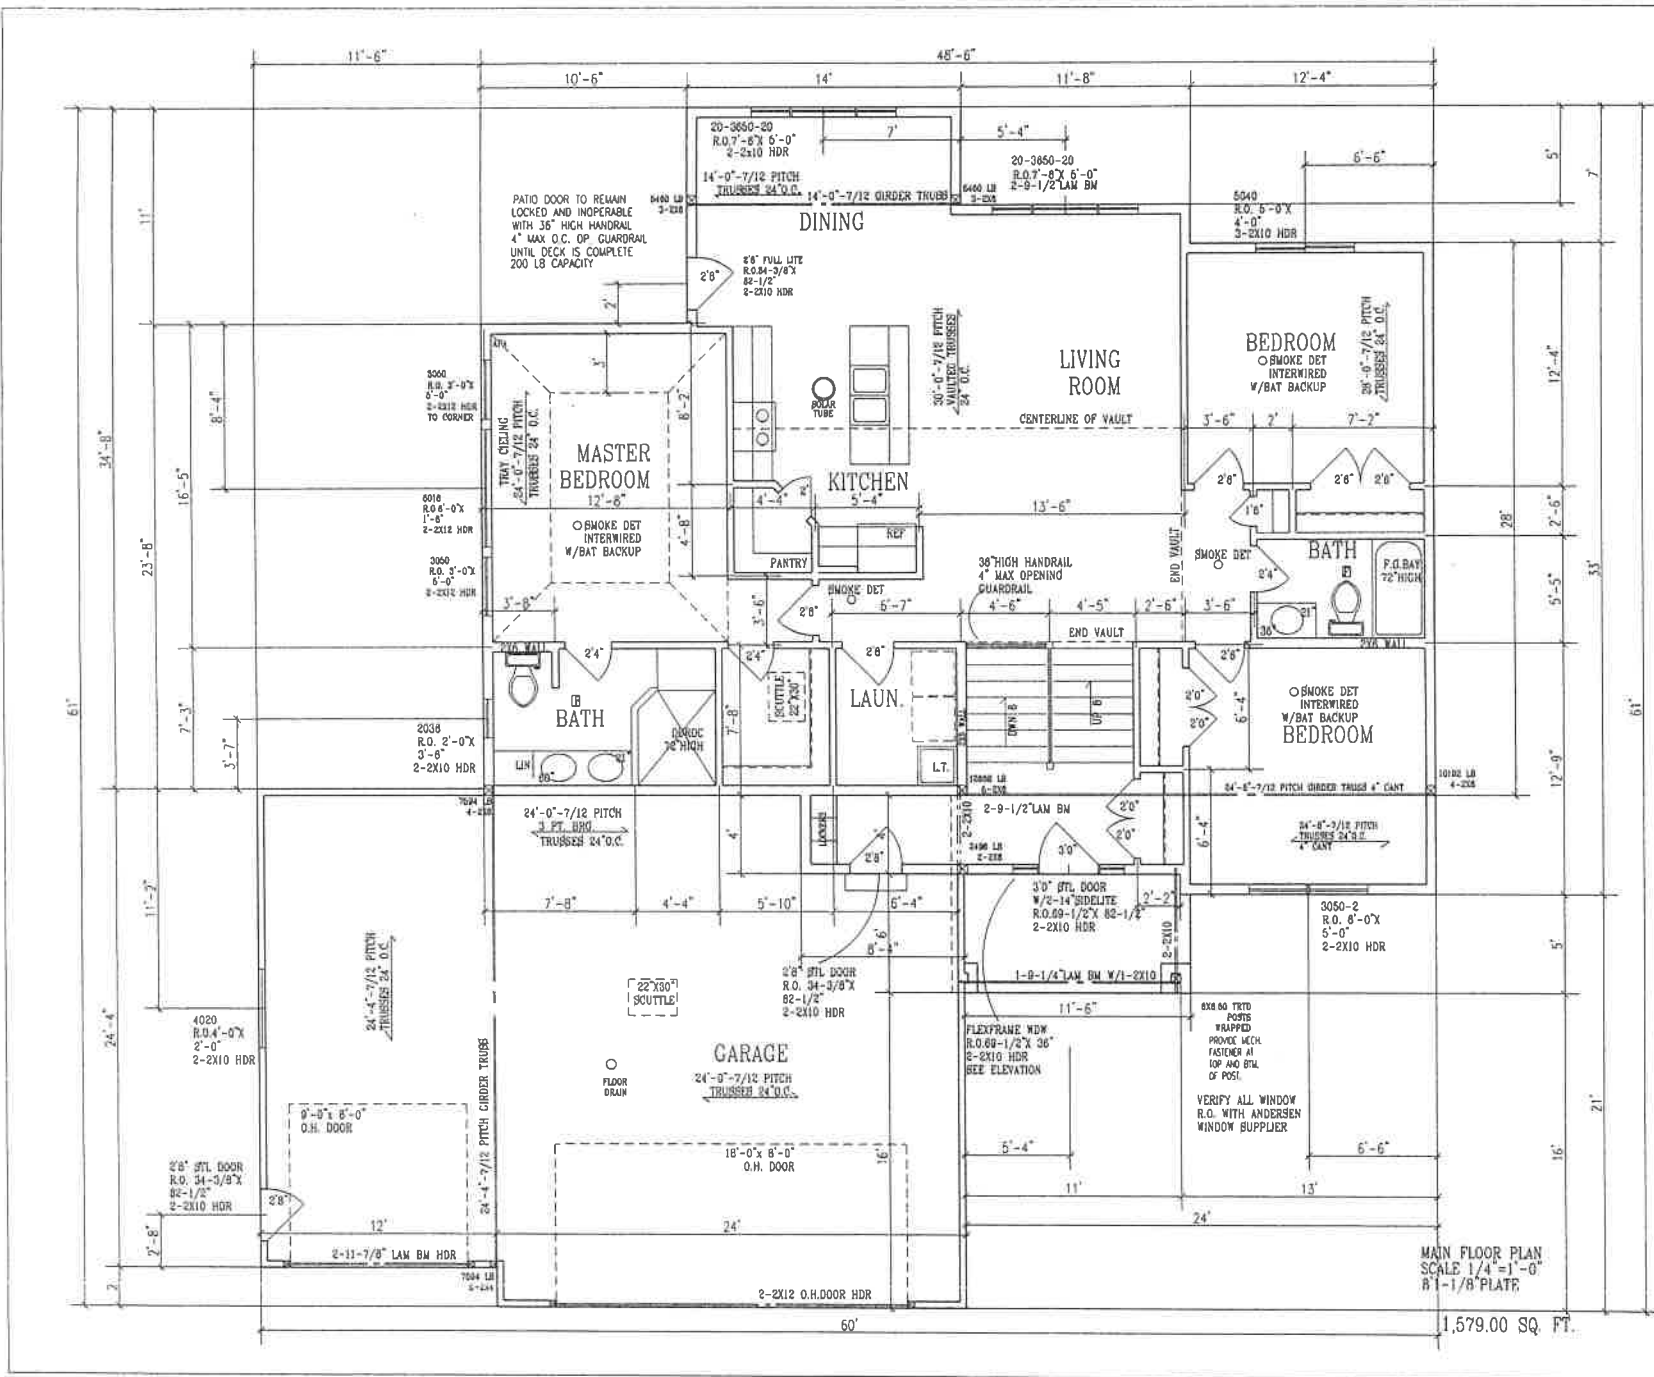

**PROGRESSIVE PLAN  
DESIGN LLP**  
RESIDENTIAL ARCHITECTURE  
114 County Rd 3 W, Bryan TX 77802  
(979) 844-1888 Fax: (979) 844-1813

As shown on this plan, the contractor shall be responsible for all construction details not specifically noted on this plan. The contractor shall be responsible for all construction details not specifically noted on this plan. The contractor shall be responsible for all construction details not specifically noted on this plan.

Customer/Contractor Signature \_\_\_\_\_ Date \_\_\_\_\_

CONTRACTOR:  
**BIGELOW LENNEN**

OWNER:  
**MANORWOOD WEST 5-2**

DATE	R.H.
NO.	8-22-13
BY	NOTED
CHK.	138345
APP.	NOTED
DATE	