




LEFT ELEVATION  
SCALE 1/8" = 1'-0"

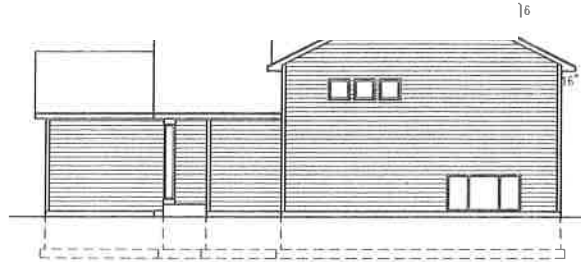

RIGHT ELEVATION  
SCALE 1/8" = 1'-0"

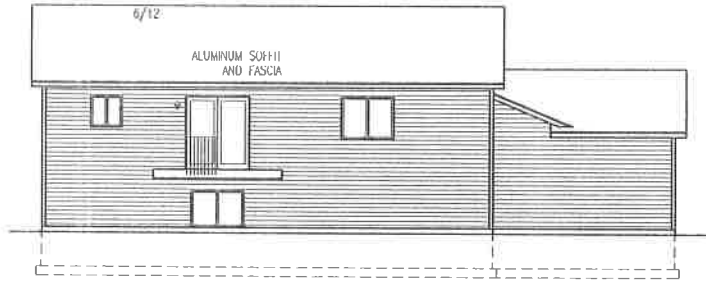

REAR ELEVATION  
SCALE 1/8" = 1'-0"

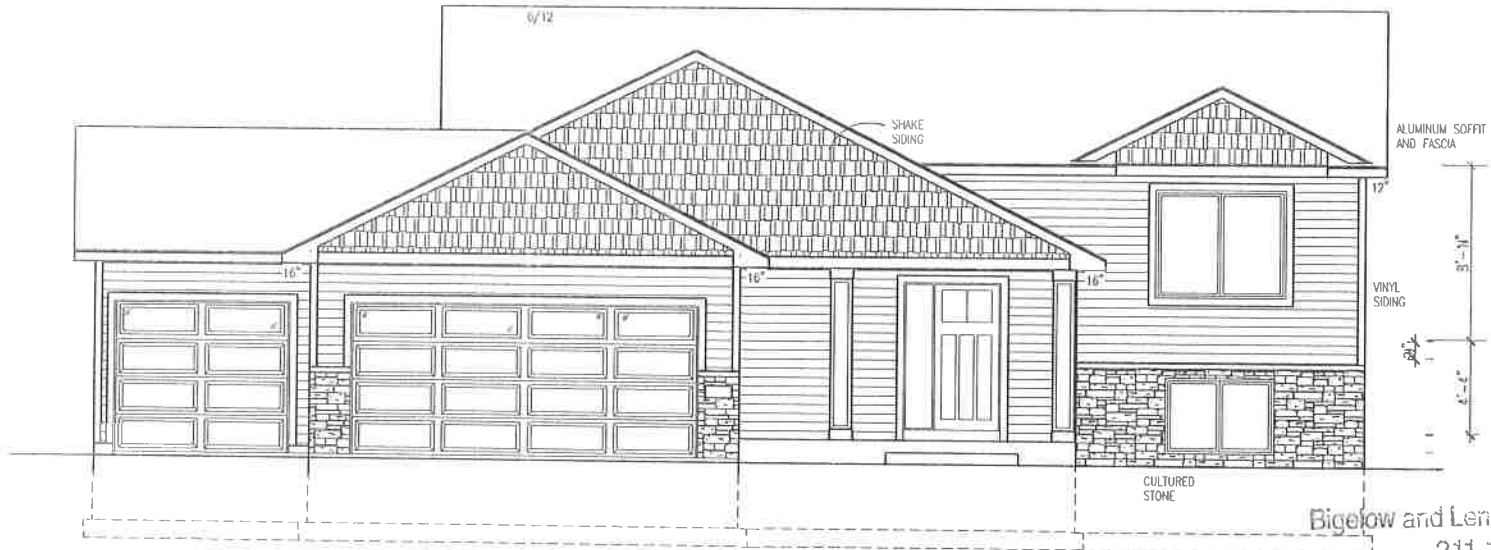

FRONT ELEVATION  
SCALE 1/4" = 1'-0"

Bigelow and Lennon Construction, LLC  
211 1st St. SW  
Byron, MN 55920


PROGRESSIVE PLAN  
DESIGN LLP  
RESIDENTIAL ARCHITECTURE  
(507) 775-6677  
714 COUNTY RD. 3 N.W. BYRON MN. 55920  
progressiveplandesign@gmail.com

These drawings have been prepared using information provided by the customer/contractor who is solely responsible for the accuracy of the information provided. The drawings are not intended to be used as a legal document and are not to be used for any other purpose. They are intended for use only in connection with the construction of the project. The customer/contractor is responsible for obtaining all necessary permits and for complying with all applicable building codes and regulations. The drawings are not to be used for any other purpose without the written consent of Progressive Plan Design LLP. 

Acknowledged by: \_\_\_\_\_ Customer/Contractor Signature \_\_\_\_\_ Date \_\_\_\_\_

CONTRACTOR:  
BIGELOW/LENNON  
OWNER:  
H.O.Z. 5TH L#3 B#1

REV	R.H.
DATE	
BY	1810762
NOTED	NOTED

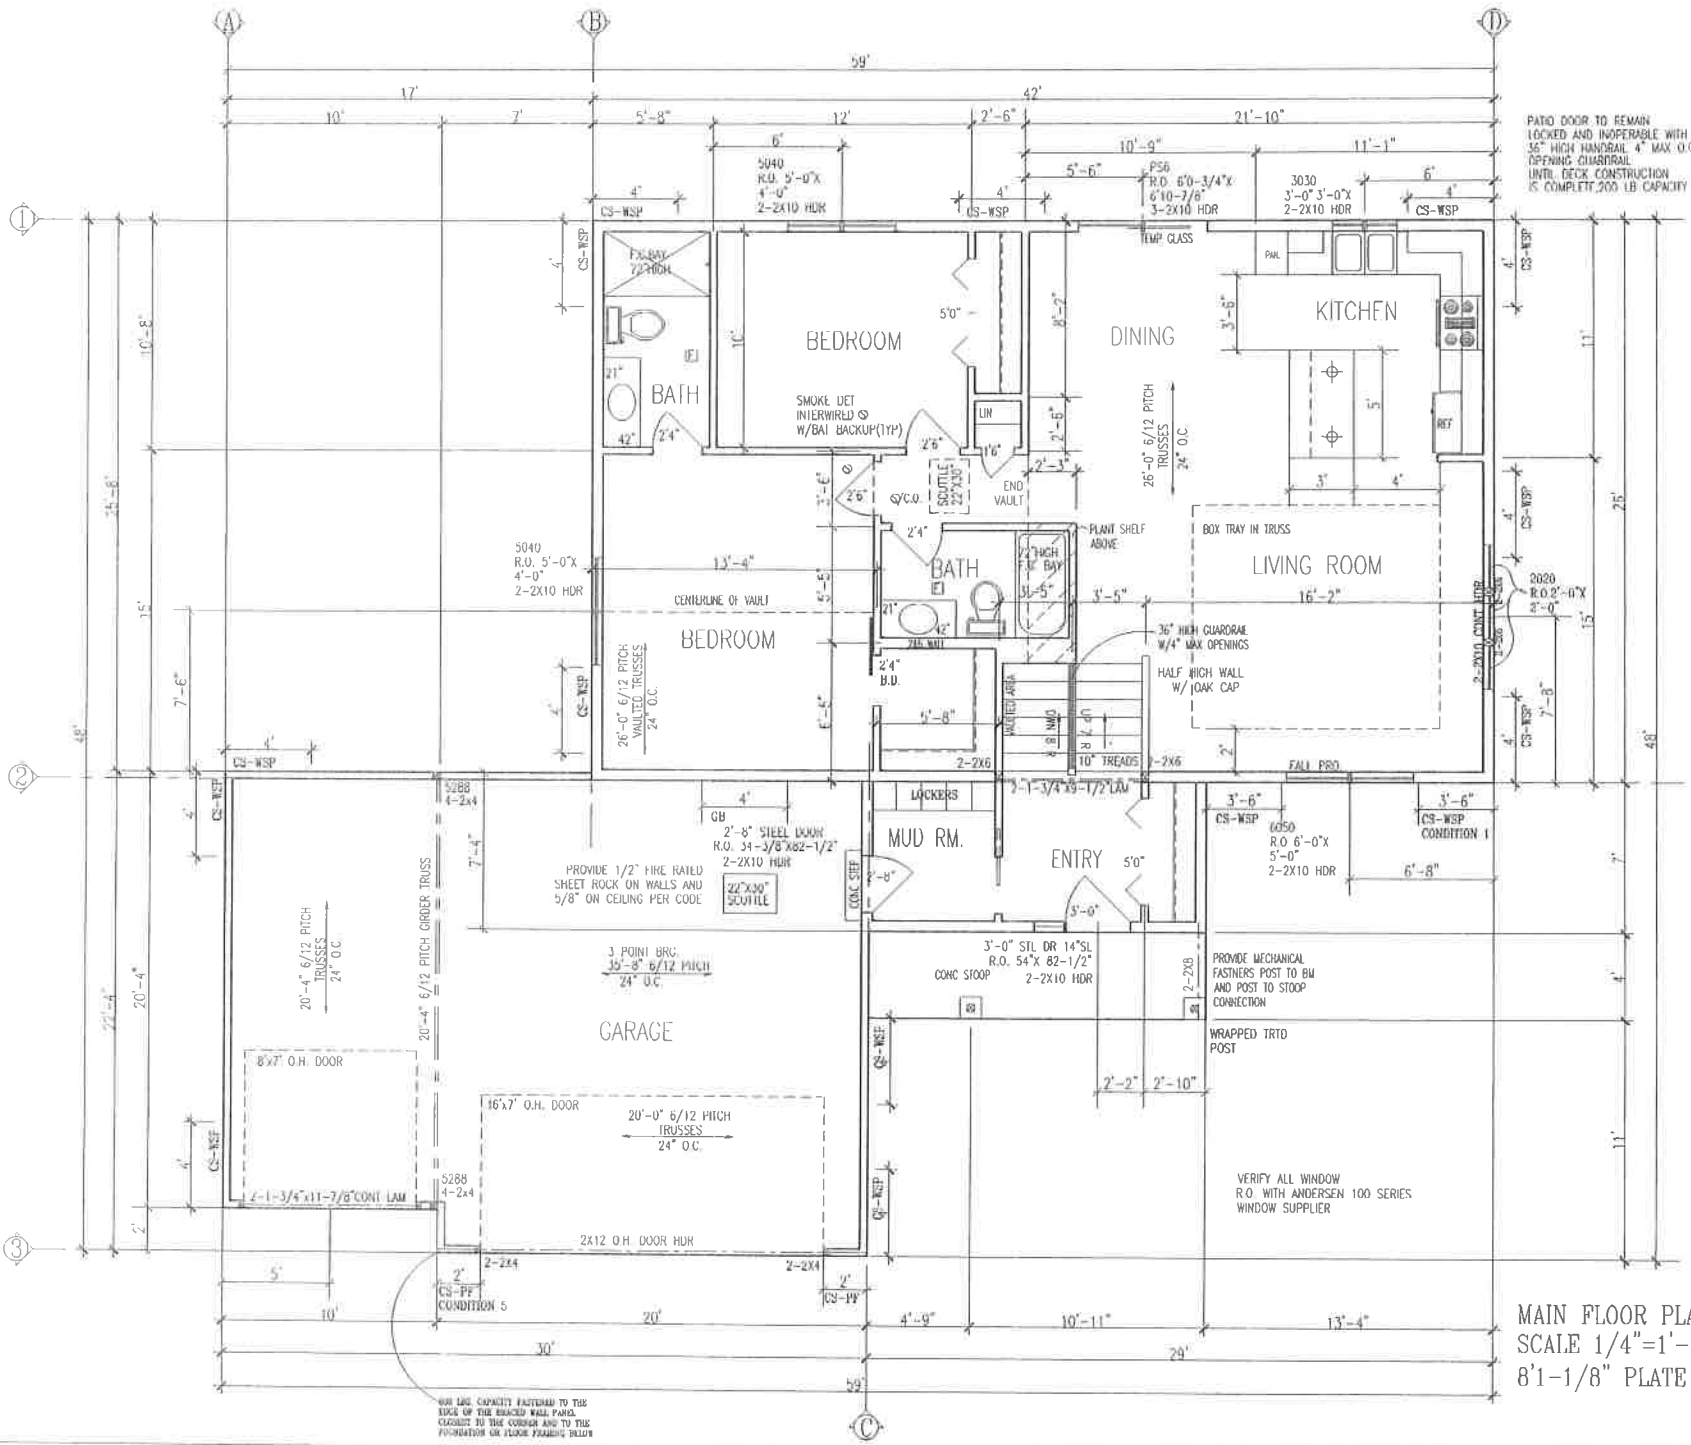

PATIO DOOR TO REMAIN LOCKED AND INOPERABLE WITH 36" HIGH HANDRAIL 4" MAX. O.C. OPENING CLEARANCE. UNFR. DECK CONSTRUCTION IS COMPLETE. 200 LB. CAPACITY

500 LB. CAPACITY FASTENED TO THE EDGE OF THE BRICKED WALL. PAROS. CLOSET TO THE CORNER AND TO THE FOUNDATION OR FLOOR FRAMING BEAMS


PROGRESSIVE PLAN  
DESIGN LLP  
RESIDENTIAL ARCHITECTURE  
(507) 775-6677  
714 COUNTY RD 3 N.W. BYRON MN, 55920  
progressiveplandesign@gmail.com

There are drawings have been prepared and information provided by the customer/contractor is available for reference purposes only. It is the responsibility of the architect and not the contractor to verify the accuracy of the information provided and to ensure that the construction conforms to all applicable codes and regulations. The contractor shall be responsible for all construction details and for the proper installation and use of the materials and components. The architect shall be responsible for the design and construction of the building and shall not be responsible for the construction of the building or for the safety of the building or for the safety of the occupants. 

CONTRACTOR: BIGELOW/LENNON  
OWNER: H.O.Z. 5TH L#3 B#1

DATE: R.H.  
SCALE: 1/4"=1'-0"  
DRAWING NO.: 1810762  
NOTED

MAIN FLOOR PLAN  
SCALE 1/4"=1'-0"  
8'1-1/8" PLATE

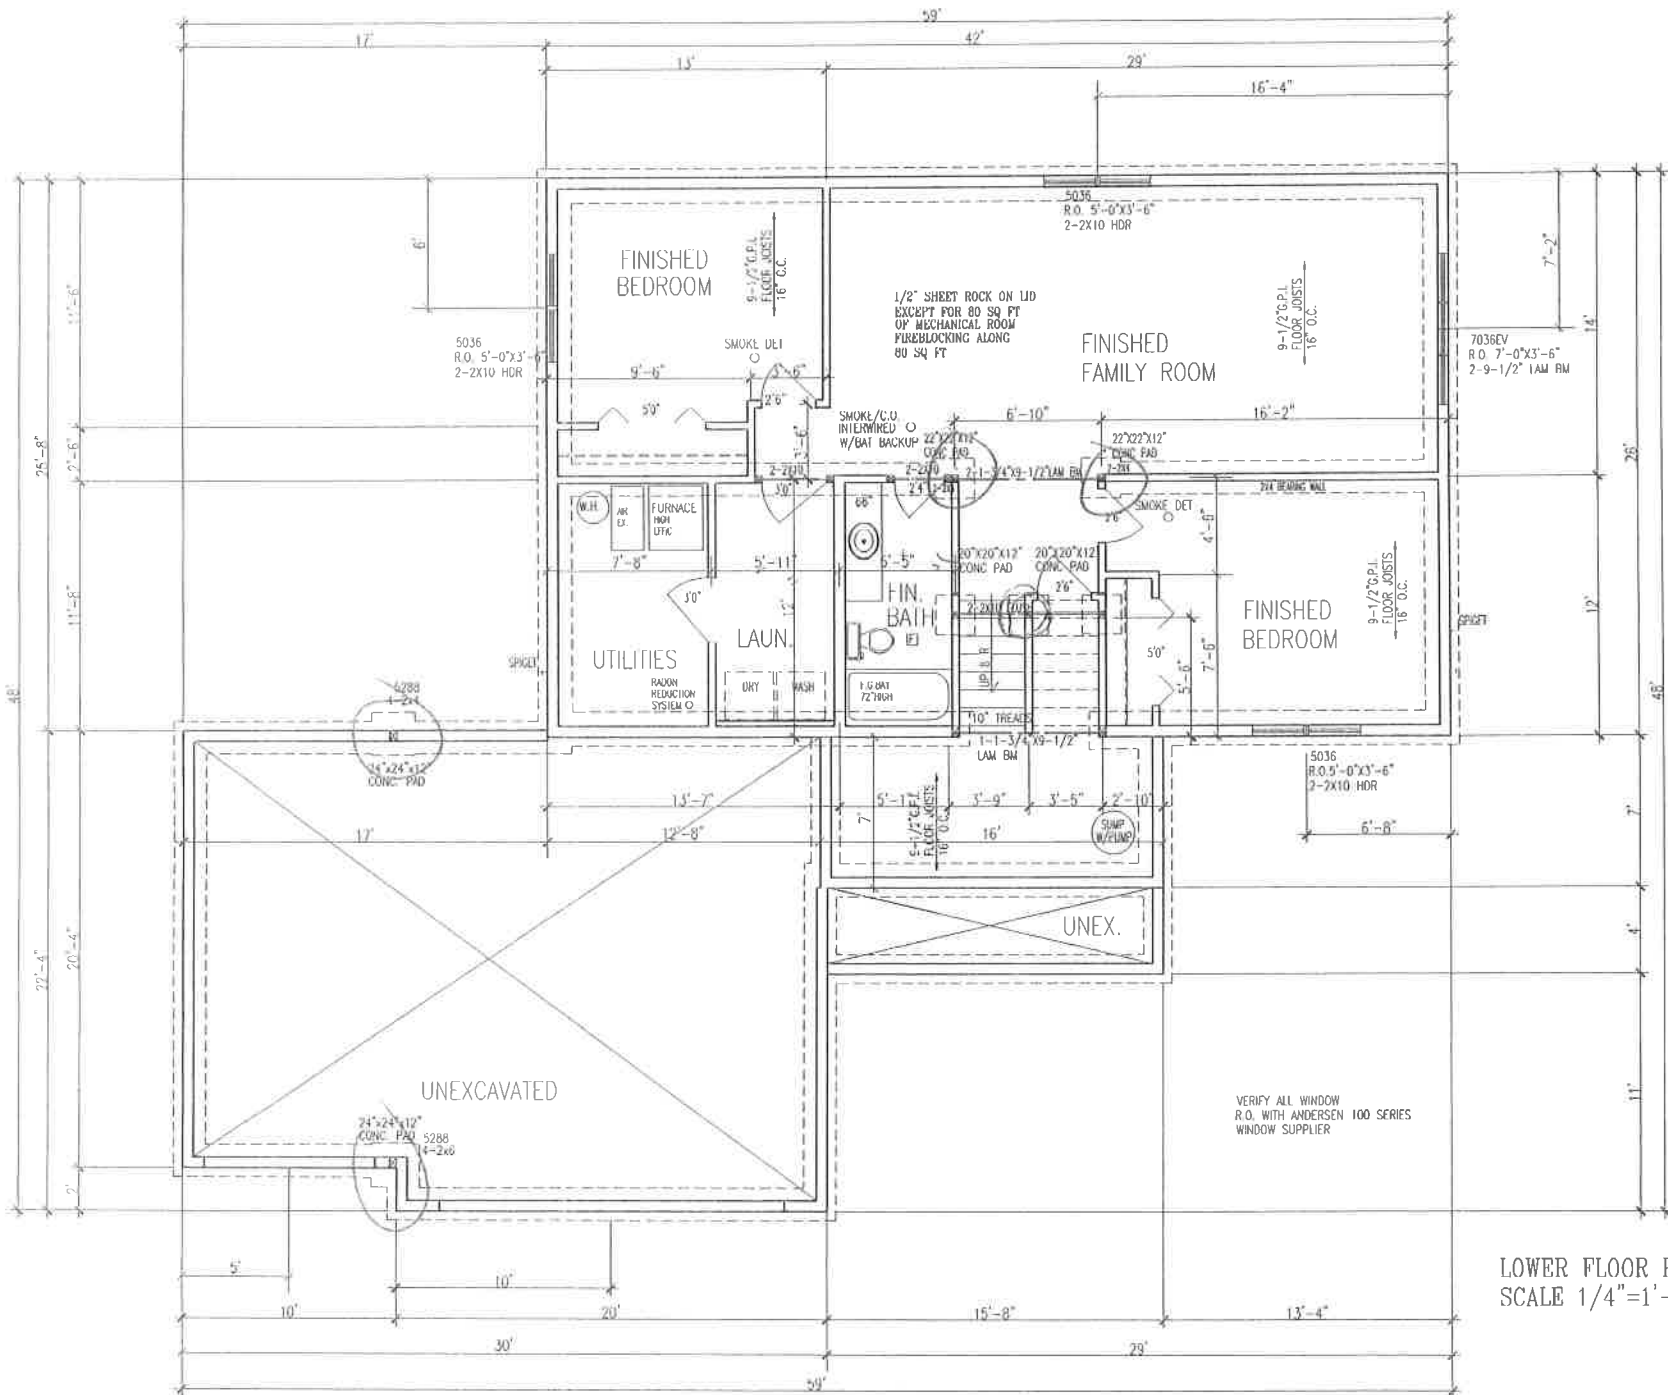

PROGRESSIVE PLAN  
DESIGN LLP  
RESIDENTIAL ARCHITECTURE  
(507) 775-6677  
714 COUNTY RD. 3 N.W. BYRON MN, 55920  
progressiveplandesign@gmail.com

These drawings have been prepared using information provided by the customer/contractor who is solely responsible for the accuracy of the information provided. The drawings are not applicable to any and all local building codes, rules, city work orders, or other applicable regulations. The drawings are not intended to be used for any other purpose than the one intended. The customer/contractor is responsible for obtaining all necessary permits and approvals from the appropriate authorities. The drawings are not intended to be used for any other purpose than the one intended. We assume no responsibility for errors or omissions in the drawings.

Acknowledged by \_\_\_\_\_  
Customer/Contractor Signature Date

CONTRACTOR:  
BIGELOW/LENNON

OWNER:  
H.O.Z. 5TH L#3 B#1

DATE	R.H.
PRICE	1,204.00
PROJECT NO.	1810762
SCALE	NOTED
SHEET	30

