


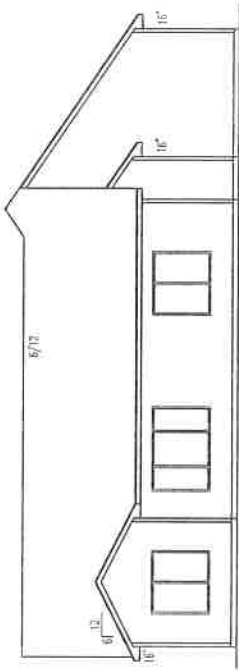

LEFT ELEVATION
SCALE 1/8" = 1'-0"



RIGHT ELEVATION
SCALE 1/8" = 1'-0"




REAR ELEVATION
SCALE 1/8" = 1'-0"

DESCRIPTIONS: MAIN FLOOR

BRACED MEMBER NO.	MEMBER TYPE	MEMBER LENGTH (FEET)	WIND SPEED (80mph)		WIND SPEED (100mph)		WIND SPEED (120mph)		WIND SPEED (140mph)		WIND SPEED (160mph)	
			WIND SPEED (MPH)	WIND SPEED (MPH)	WIND SPEED (MPH)	WIND SPEED (MPH)	WIND SPEED (MPH)	WIND SPEED (MPH)	WIND SPEED (MPH)	WIND SPEED (MPH)	WIND SPEED (MPH)	WIND SPEED (MPH)
1	CS-WSP	12 FT 2.3'	1.0	1.06	0.05	1.60	1.70	2.02	2.34	2.66	3.00	3.34
2	CS-WSP	12 FT 2.3'	1.0	1.06	0.05	1.60	1.70	2.02	2.34	2.66	3.00	3.34
3	CS-WSP	34 FT 5.4'	1.0	1.06	0.05	1.60	1.70	2.02	2.34	2.66	3.00	3.34
4	CS-WSP	32 FT 5.2'	1.0	1.06	0.05	1.60	1.70	2.02	2.34	2.66	3.00	3.34
5	CS-WSP	34 FT 5.4'	1.0	1.06	0.05	1.60	1.70	2.02	2.34	2.66	3.00	3.34

DESCRIPTIONS: MAIN FLOOR

BRACED MEMBER NO.	MEMBER TYPE	MEMBER LENGTH (FEET)	WIND SPEED (80mph)		WIND SPEED (100mph)		WIND SPEED (120mph)		WIND SPEED (140mph)		WIND SPEED (160mph)	
			WIND SPEED (MPH)	WIND SPEED (MPH)	WIND SPEED (MPH)	WIND SPEED (MPH)	WIND SPEED (MPH)	WIND SPEED (MPH)	WIND SPEED (MPH)	WIND SPEED (MPH)	WIND SPEED (MPH)	WIND SPEED (MPH)
A	CS-WSP	14 FT 2.6'	1.0	1.06	0.05	1.60	1.70	2.02	2.34	2.66	3.00	3.34
B	CS-WSP	41 FT 6.15'	1.0	1.06	0.05	1.60	1.70	2.02	2.34	2.66	3.00	3.34
C	CS-WSP	28 FT 4.70'	1.0	1.06	0.05	1.60	1.70	2.02	2.34	2.66	3.00	3.34
D	CS-WSP	41 FT 6.15'	1.0	1.06	0.05	1.60	1.70	2.02	2.34	2.66	3.00	3.34
E	CS-WSP	28 FT 4.70'	1.0	1.06	0.05	1.60	1.70	2.02	2.34	2.66	3.00	3.34

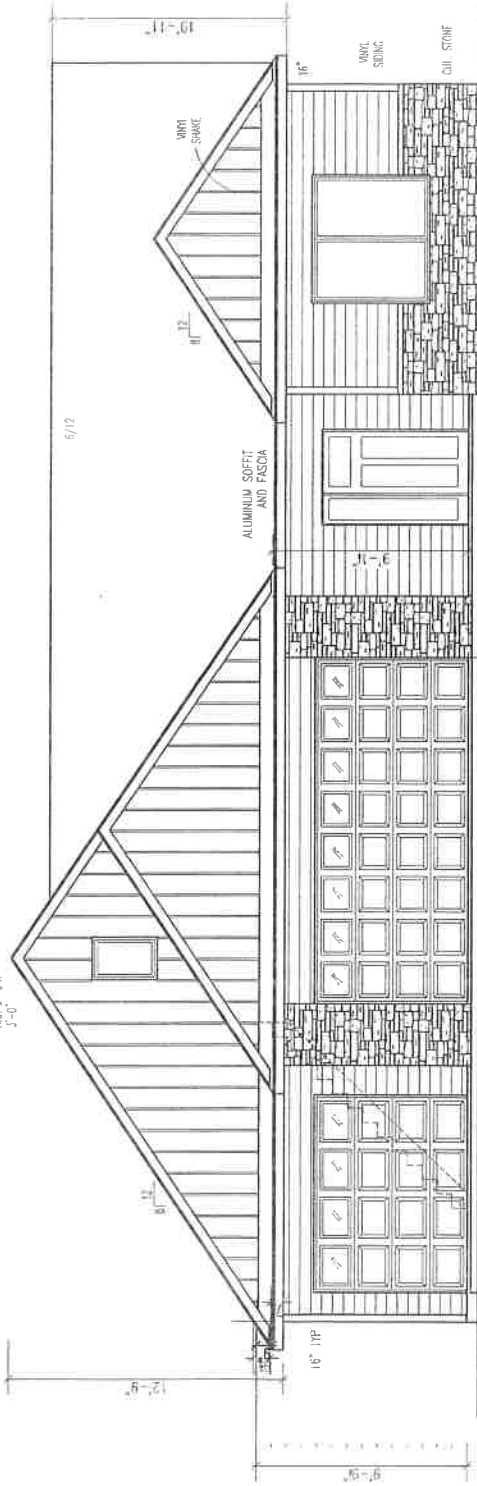

FRONT ELEVATION
SCALE 1/4" = 1'-0"

GARAGE STAIRS:
GRADE BASED
ON 2nd FTL
CORD ON STOL
TRUSSES ADJ.
IF NECESSARY.
8.00' RUN
6.37' RISE

PROGRESSIVE PLAN
RESIDENTIAL ARCHITECTURE
DESIGN LLP
(307) 773-5877
714 COUNTY RD. 3 N.W. BYRON MN. 55922
progressiveplandesign@gmail.com

Customer/Contractor Signature
Date

CONTRACTOR: BIGELOW/LENNON
OWNER: BL-361 K.V.M. 7-1

R.R. 10-2A-1A
1.668.50
1911866
1/4" = 1'-0"

Bigelow and Lennon Construction, LLC
211 1st St. SW
Byron, MN 55920


PROGRESSIVE PLAN
 DESIGN LLP
 RESIDENTIAL ARCHITECTURE
 (507) 775-6677
 714 COUNTY RD. 3 N.W. BYRON MN. 55920
 progressiveplandesign@gmail.com

Customer/Contractor Signature _____
 Date _____
 Acknowledged by _____
 These drawings have been prepared using information provided by the architect/contractor. The architect/contractor is not responsible for the accuracy of the information provided. The drawings are not to be used for any other purpose without the written consent of the architect/contractor. The architect/contractor is not responsible for the accuracy of the information provided. The drawings are not to be used for any other purpose without the written consent of the architect/contractor.

CONTRACTOR: BIGELOW/LENNON
 OWNER: BL-361 K.V.M. 7-1
 B.B. 10-28-19
 1,668.50
 1911896
 1/4"=1'-0"

VERIFY ALL WINDOW
 R.O. WITH ANDERSEN 100
 WINDOW SUPPLIER
 MAIN FLR PLAN
 SCALE 1/4"=1'-0"
 9'-1 1/8" PALTE

WINDOW IN
 GARAGE CABLE
 SEE FRT. ELEV.
 2000 FINED
 R.O. 2-0-2030

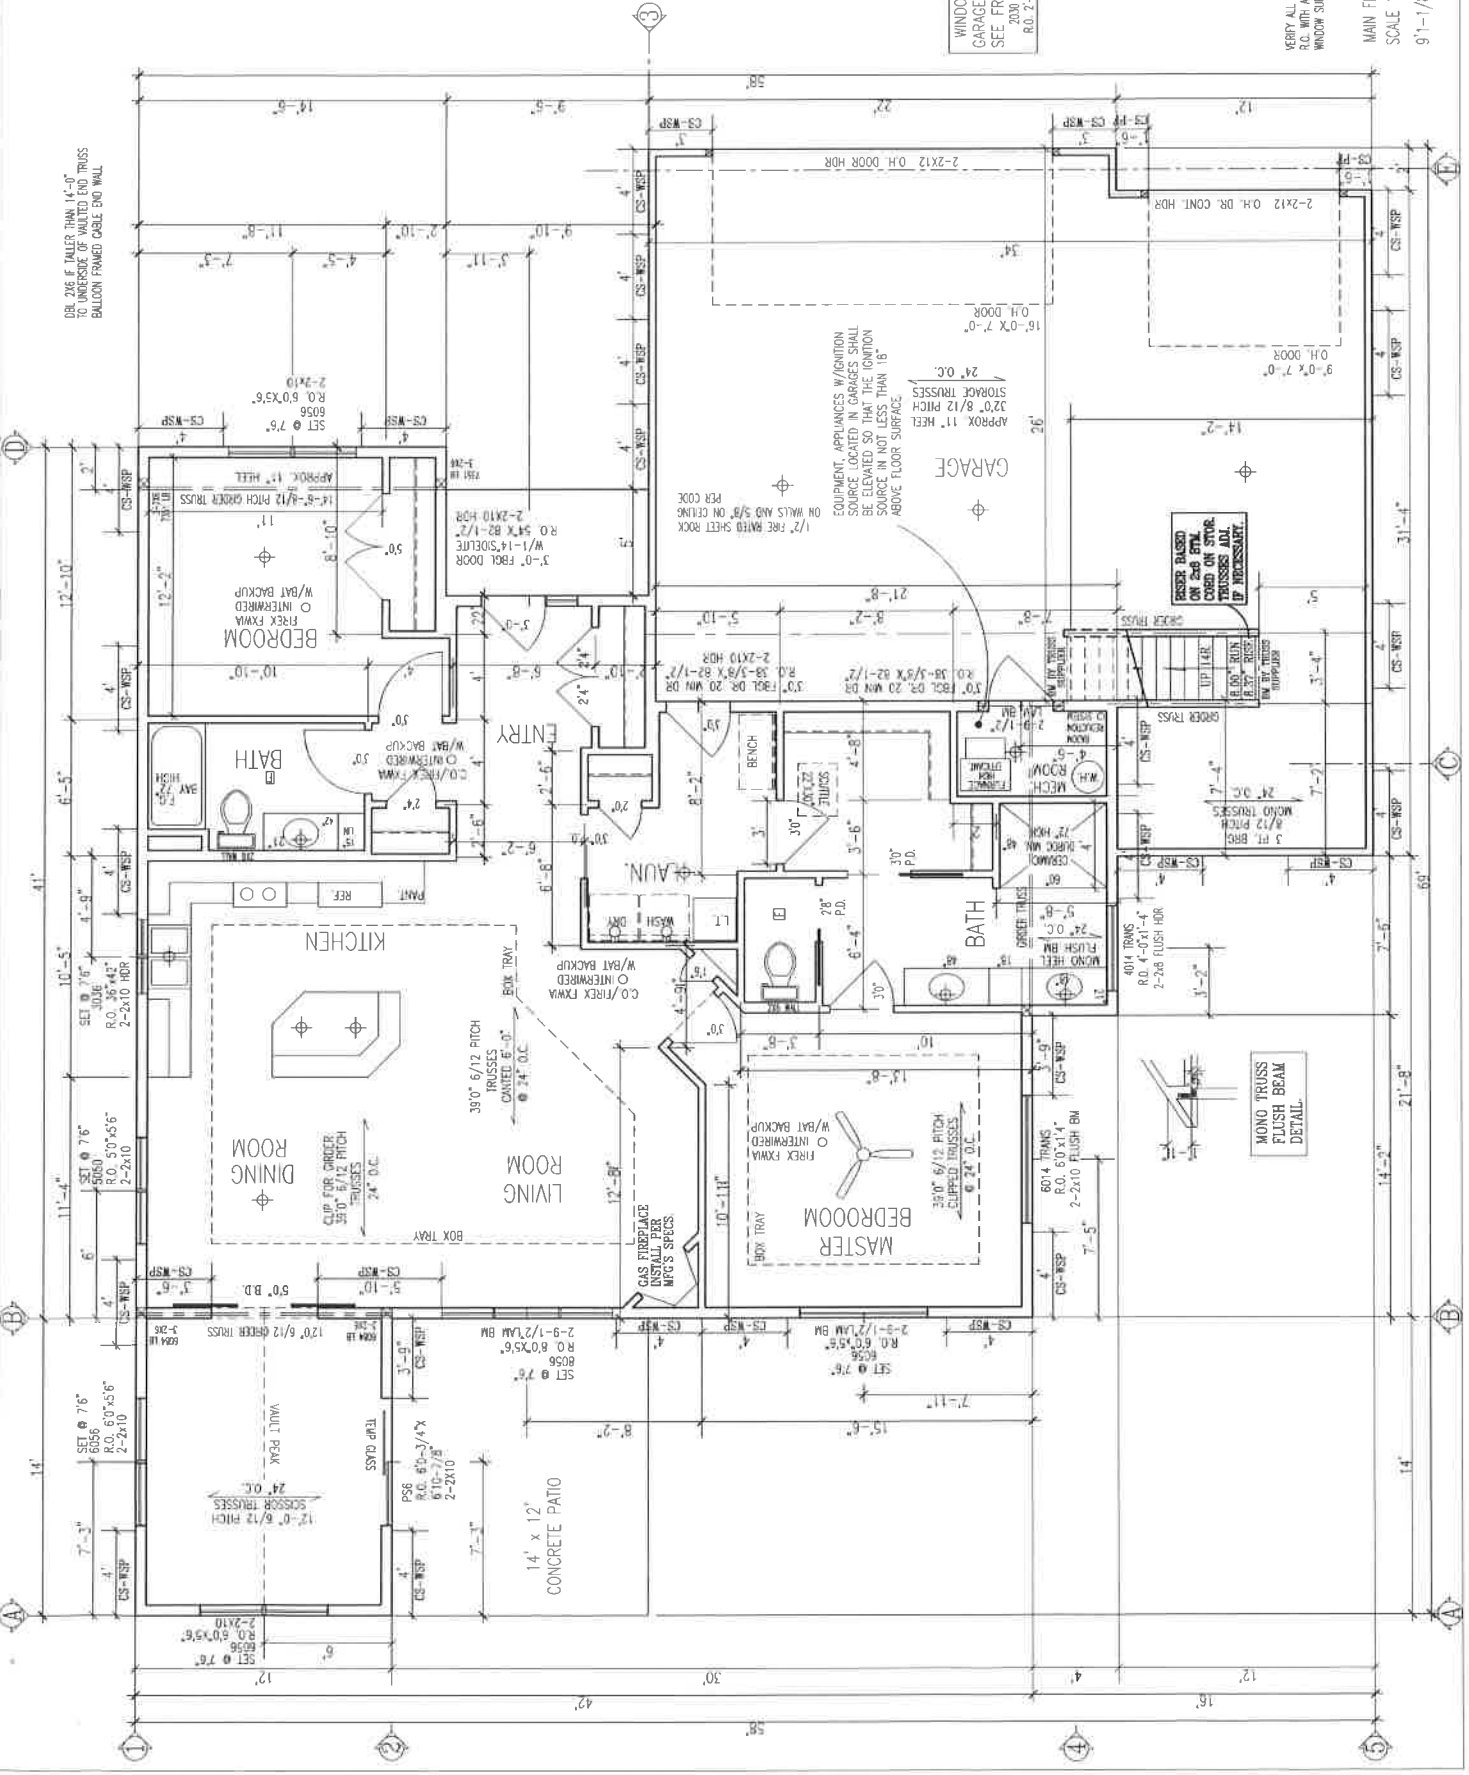

PROGRESSIVE PLAN DESIGN LLP

RESIDENTIAL ARCHITECTURE
714 CO. RD. 3 N.W. Byron, MN 55920
(507)775-8877

LOT. 7 BLK. 1
SUBDIVISION: RIDGE VIEW MANOR
CITY: ROCHESTER STATE: MINNESOTA

CONTRACTOR: BIGELOW/LENNON
CUSTOMER: R.V.M. #7-1 #1911666



SCALE: 1" = 25'

